


THESE DESIGNS, PLANS & SPECIFICATIONS AND THE COPYRIGHT THEREIN ARE THE PROPERTY OF DARYL JACKSON ROBIN DYKE PTY LTD AND MUST NOT BE REPRODUCED OR COPIED WHOLLY OR IN PART WITHOUT THE WRITTEN PERMISSION OF DARYL JACKSON ROBIN DYKE PTY LTD.
 ALL DIMENSIONS ARE IN MILLIMETRES
 LEVELS ARE IN METRES
 DO NOT SCALE OFF DRAWING
 USE FIGURED DIMENSIONS ONLY
 CHECK DIMENSIONS ON SITE
 REPORT DISCREPANCIES IMMEDIATELY

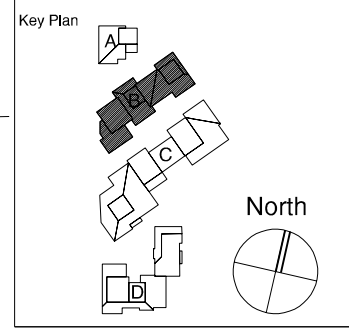

- LEGEND
- AR ACRYLIC RENDER COATING ON STYRENE
 - HMW METAL CLADDING SLATE GREY CORRUGATED COLORBOND
 - MR METAL ROOFING SLATE GREY CORRUGATED COLORBOND
 - RSW RANDOM STONE WALLING
 - TC TIMBER CLADDING WITH VERTICAL GROOVING
 - FHR FIRE HOSE REEL
 - HWU HOT WATER UNIT

NOTES

BALUSTRADES 4.0M ABOVE LOWEST ADJACENT LEVEL TO HAVE VERTICAL BARS

9.0M HEIGHT LIMIT

7.0M HEIGHT LIMIT


LOFT FLOOR
RL 1363.4

2700

FIRST FLOOR
RL 1360.7

2700

GROUND FLOOR
RL 1358.0

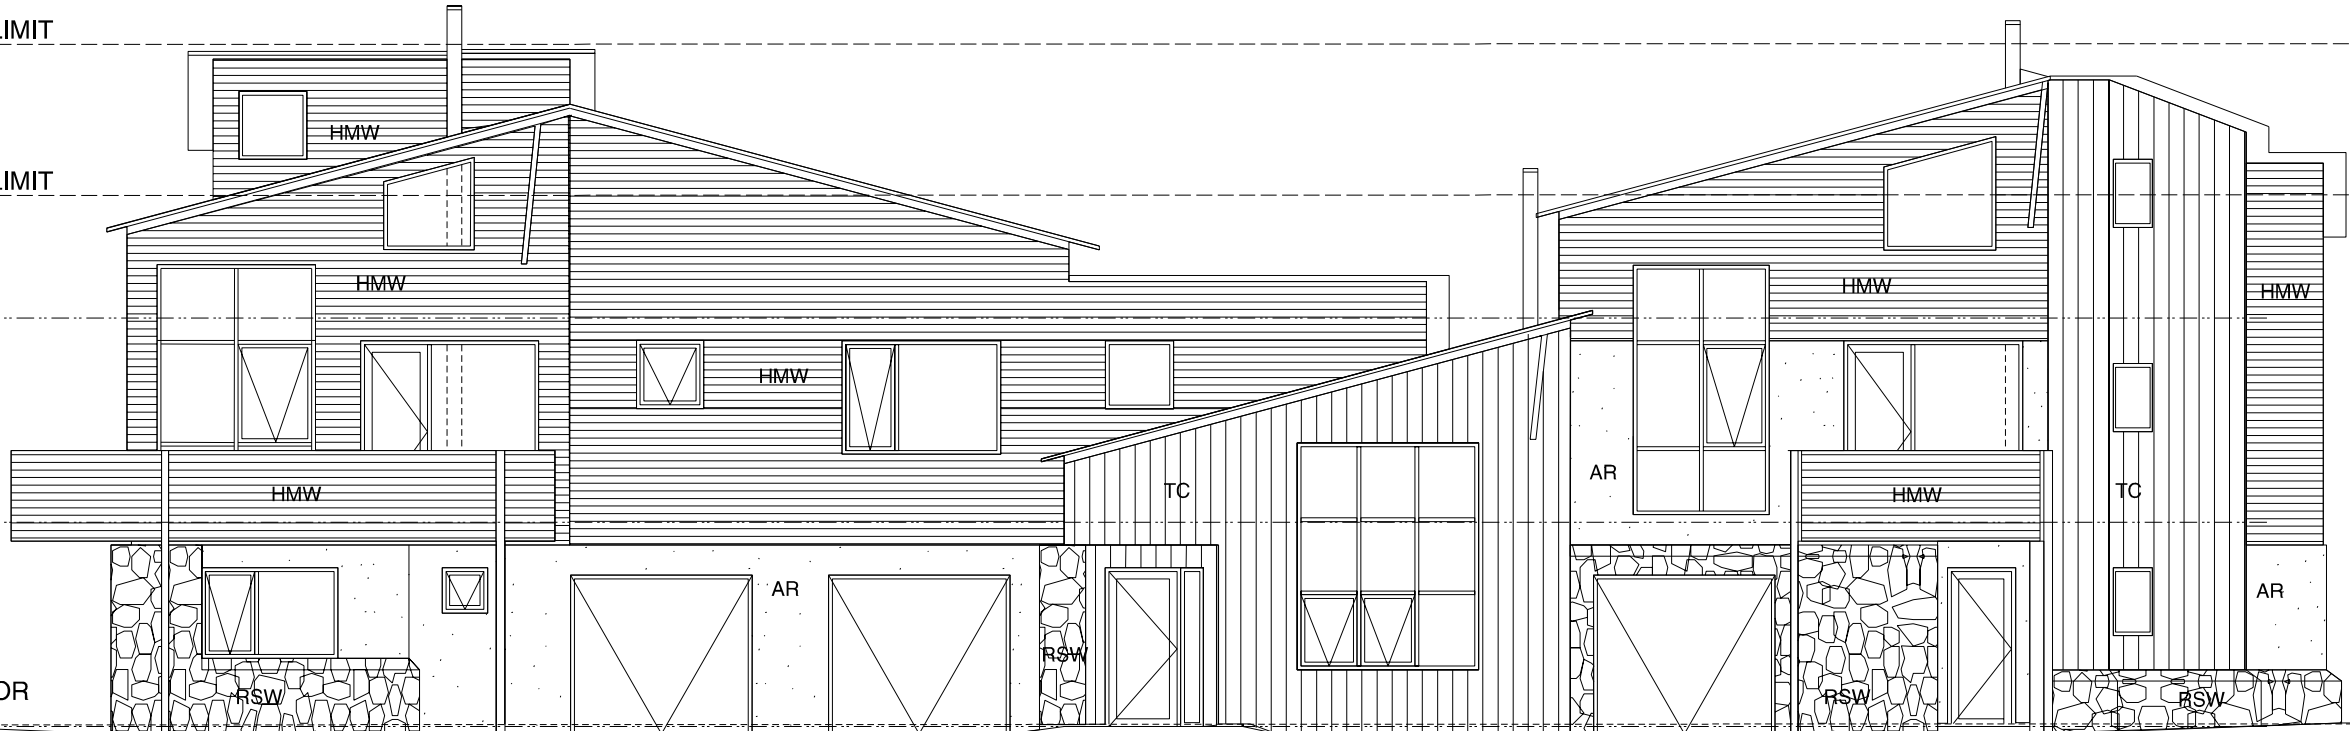

UNIT 2

UNIT 3

UNIT 4

01 NORTH-WEST ELEVATION

SCALE 1:100 REF plan gf.dgn


9.0M HEIGHT LIMIT

7.0M HEIGHT LIMIT

LOFT FLOOR
RL 1363.4

FIRST FLOOR
RL 1360.7

GROUND FLOOR
RL 1358.0

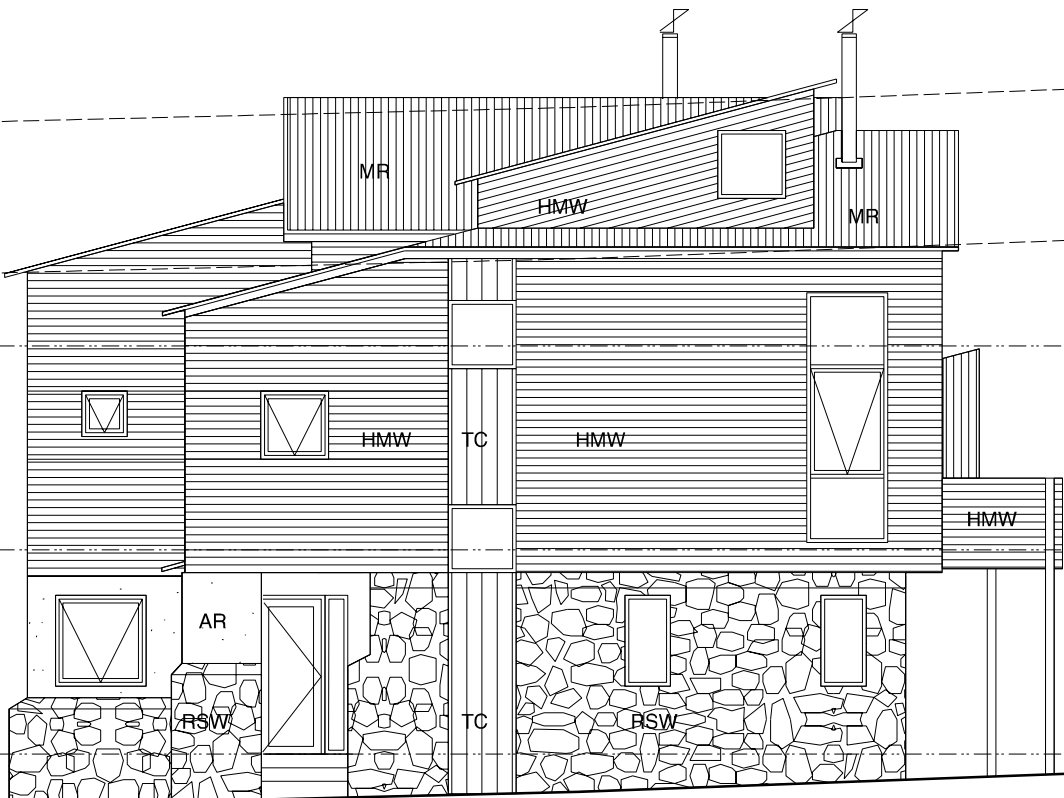

UNIT 2

02 NORTH-EAST ELEVATION

SCALE 1:100 REF plan gf.dgn

Iss	Status	Date
B	CLIENT REVIEW	01.03.04
A	CONSULTANT REVIEW	28.11.03

Consultants

JANE COLEMAN
LANDSCAPE ARCHITECTS

MURTAGH BOND
STRUCTURES BURO

Client:

TARAIN PTY LTD.

DARYL JACKSON ROBIN DYKE PTY LTD

64 Rose Street
Chippendale NSW 2008
Telephone (02) 9319 2955
Facsimile (02) 9698 1116
Email project@djrd.com.au
Architects

PROJECT

LOT 283
WOODRIDGE STAGE 3
THREDBO

Scale @ A3 Date

1:100 15.09.03

Description

BUILDING B
ELEVATIONS-S.01

Job Number Dwg. No. Revision

03 409 B/A2.03 B