



THESE DESIGNS, PLANS & SPECIFICATIONS AND THE COPYRIGHT THEREIN ARE THE PROPERTY OF DARYL JACKSON ROBIN DYKE PTY LTD AND MUST NOT BE REPRODUCED OR COPIED WHOLLY OR IN PART WITHOUT THE WRITTEN PERMISSION OF DARYL JACKSON ROBIN DYKE PTY LTD.
 ALL DIMENSIONS ARE IN MILLIMETRES
 LEVELS ARE IN METRES
 DO NOT SCALE OFF DRAWING
 USE FIGURED DIMENSIONS ONLY
 CHECK DIMENSIONS ON SITE
 REPORT DISCREPANCIES IMMEDIATELY

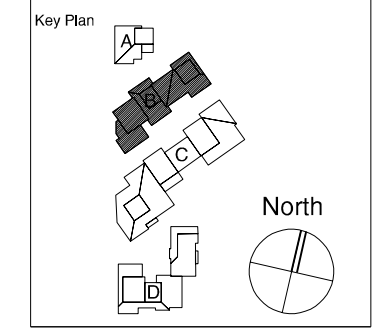

- LEGEND**
- CT CERAMIC TILE
 - CONC CONCRETE
 - CPT CARPET
 - DV DIRECT VENT FLUE
 - FP FIREPLACE
 - PL PANELIFT DOOR
 - SP STEEL PLANKS
 - ROOFING = SLATE GREY
COLORBOND CORRUGATED
- NOTES**
- BALUSTRADES 4.0M ABOVE
LOWEST ADJACENT LEVEL
TO HAVE VERTICAL BARS

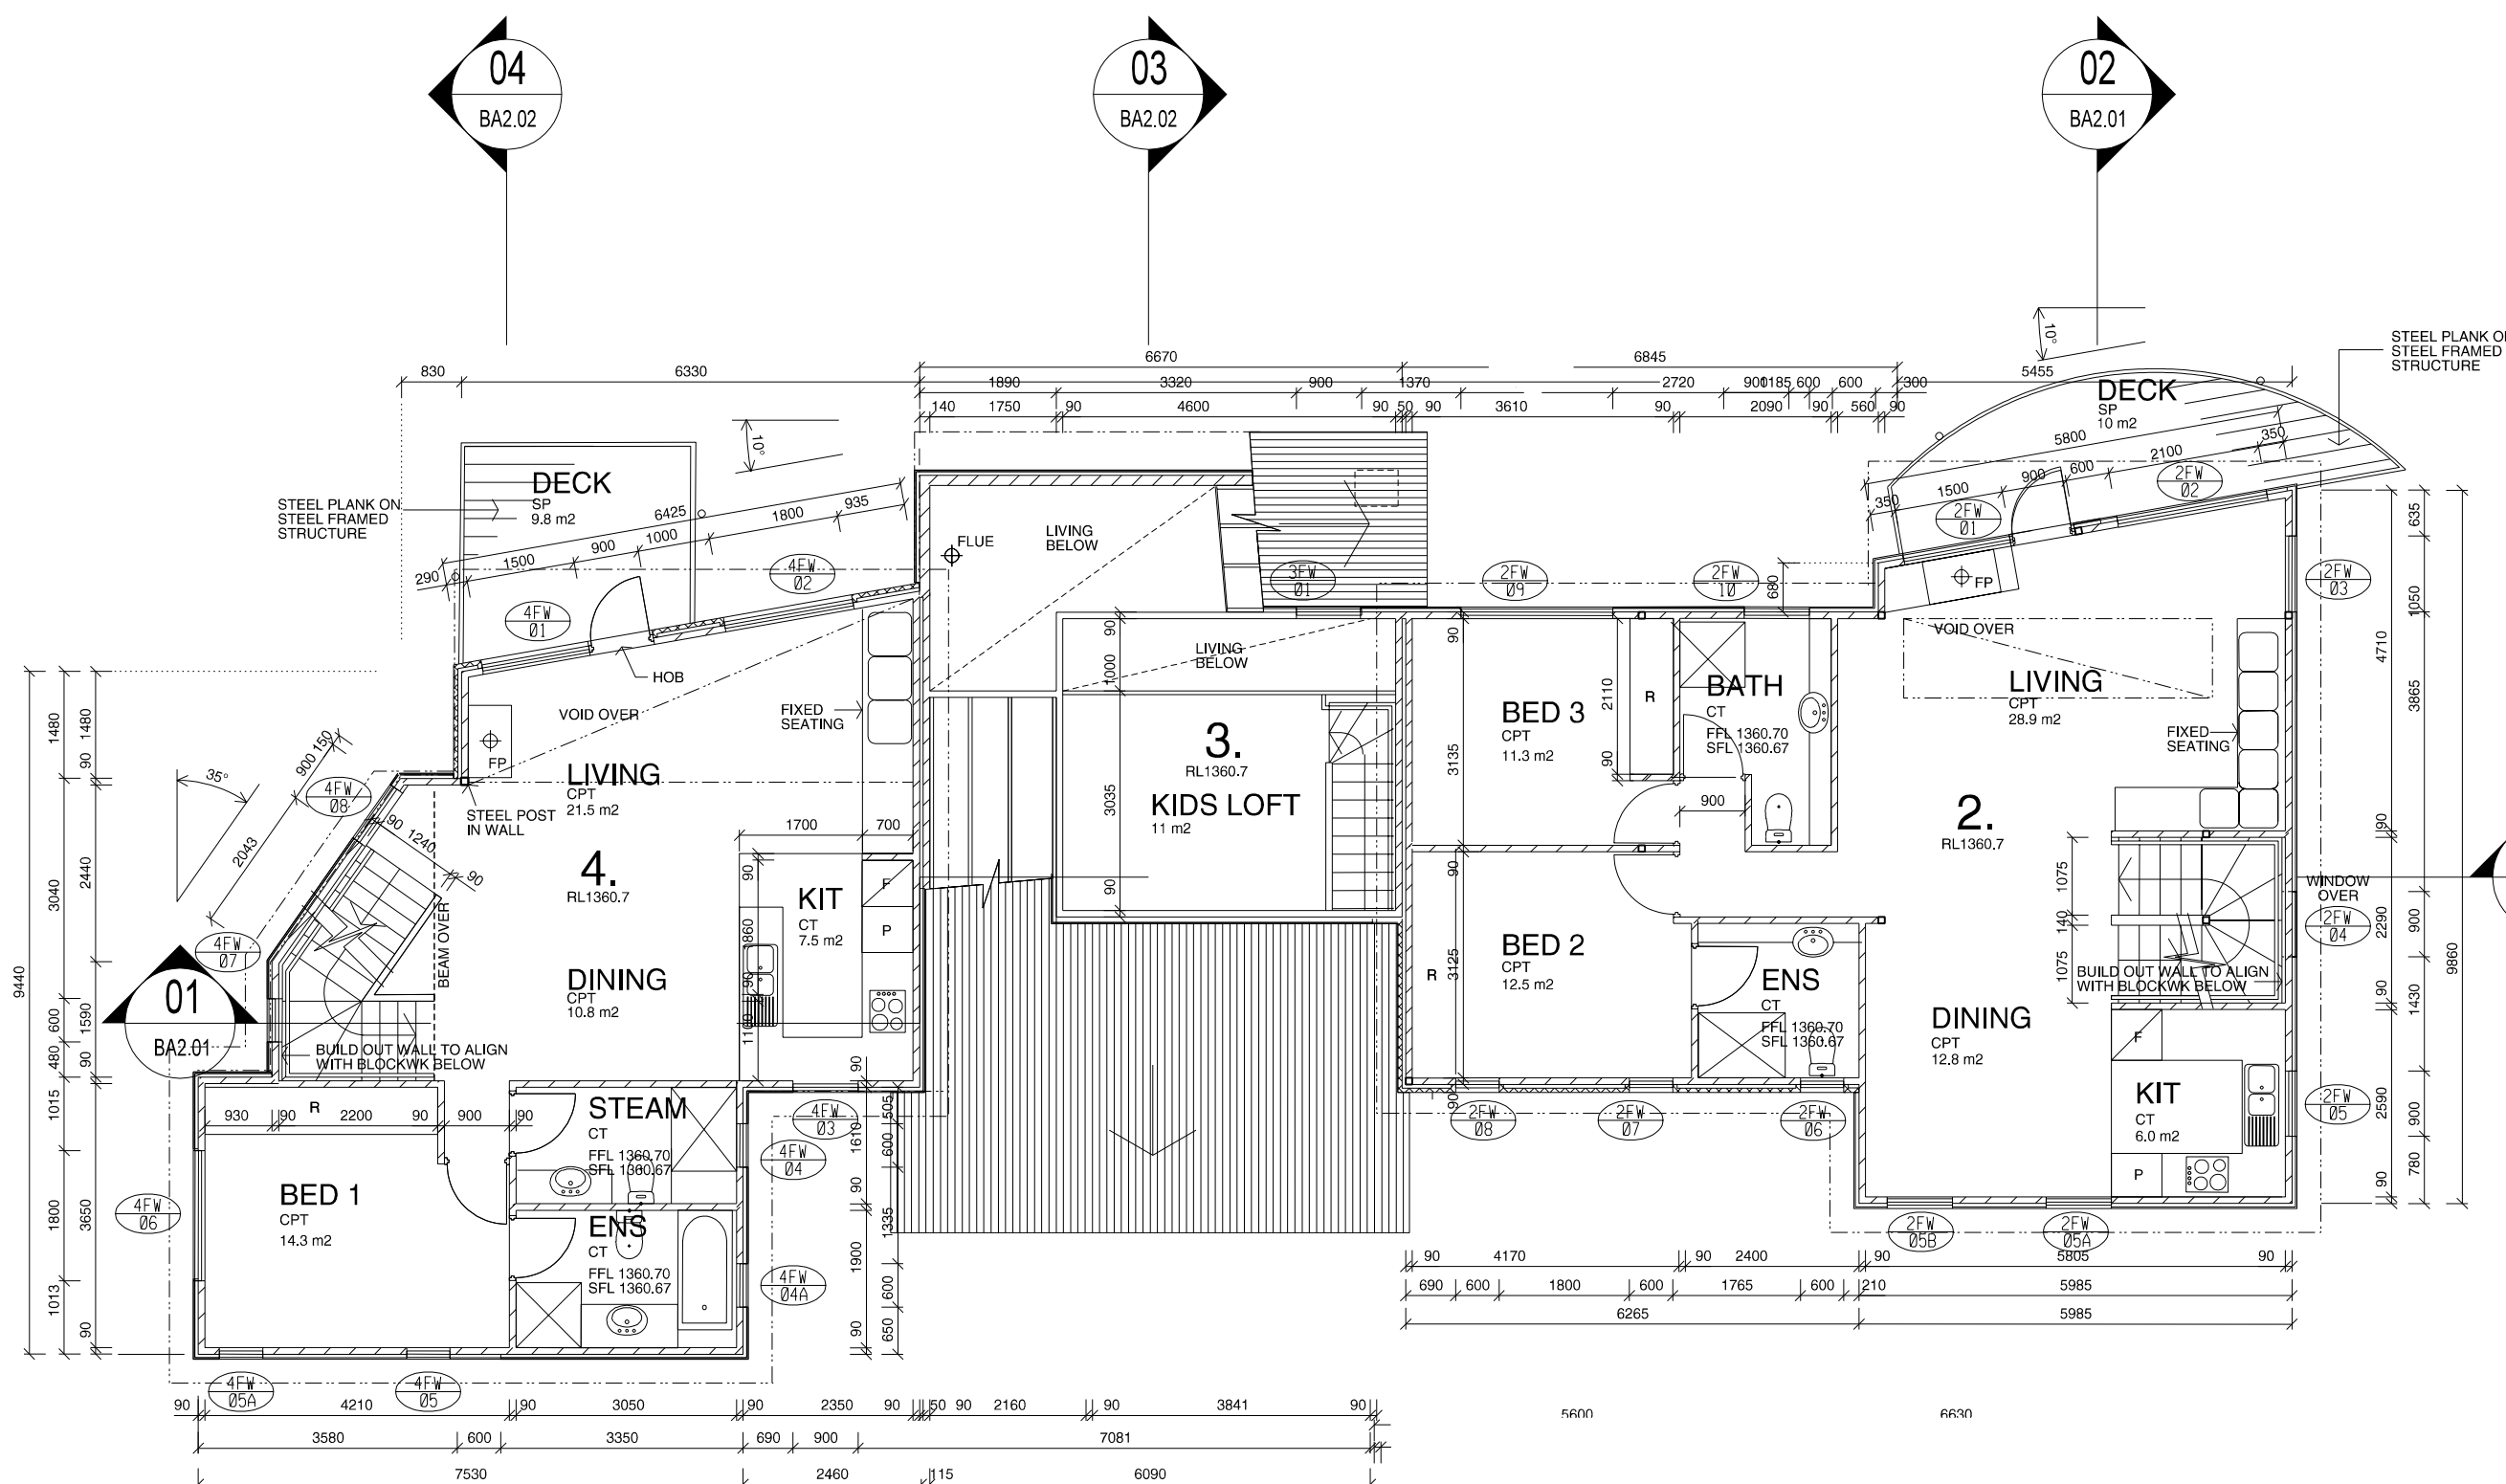

Rev	Description	Date
B	CLIENT REVIEW	01.03.04
A	CONSULTANT REVIEW	28.11.03
Iss	Status	Date

Consultants
JANE COLEMAN
 LANDSCAPE ARCHITECTS

MURTAGH BOND
 STRUCTURES BURO

Client:
TARAIN PTY LTD.

DARYL JACKSON ROBIN DYKE PTY LTD

64 Rose Street
 Chippendale NSW 2008
 Telephone (02) 9319 2955
 Facsimile (02) 9698 1116
 Email project@djrd.com.au
 Architects

PROJECT
LOT 283
 WOODRIDGE STAGE 3
 THREDBO

Scale @ A3 Date
1:100 15.09.03

Description
BUILDING B
FIRST FLOOR PLAN

Job Number Dwg. No. Revision
 03 409 **B/A1.02** B

02 **FIRST FLOOR PLAN**
 SCALE 1:100 REF plan ff.dgn