


East Elevation

1 : 100

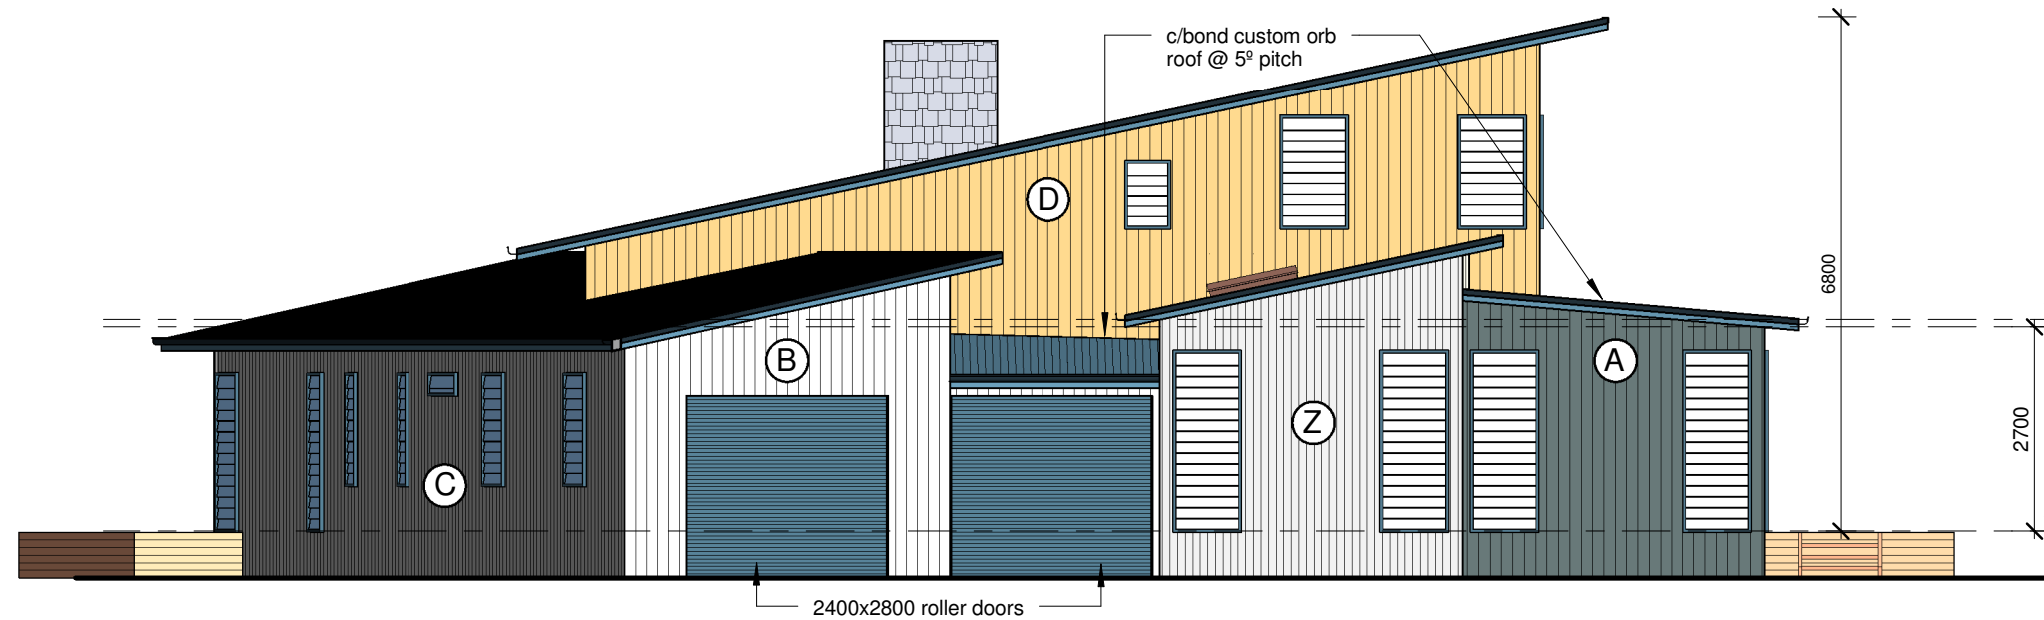

North Elevation


1 : 100

LEGEND

- A - Vertical Weatherboard
Colour - Dulux Drive Time
- B - Vertical Weatherboard
Colour - Dulux Stonecrop
- C - Vertical Weatherboard
Colour - Dulux Water Worn
- D - Vertical Weatherboard
Colour - Murobond Murowash Mud 403
- Z - Vertical Mini Orb



Scale 1:100

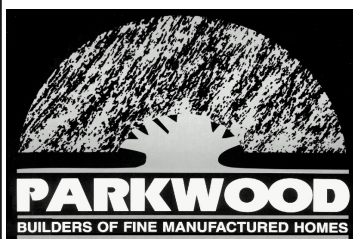

Kangoo Rd Somersby
NSW 2250
Ph. 02 4340 4077
Fax 02 4340 4088
www.parkwood.com.au

No.	Description	Date

Brad Flynn
Lot 88 Stockwhip Way,
LAKE CRACKENBACK
Proposed Dwelling

North & East Elevations

Project number	081-Crackenback-3	A03
Date	23-7-2008	
Drawn by	DO	
Checked by	Checker	
Scale		1 : 100 @ A3