


Site Plan 1:200

1:200

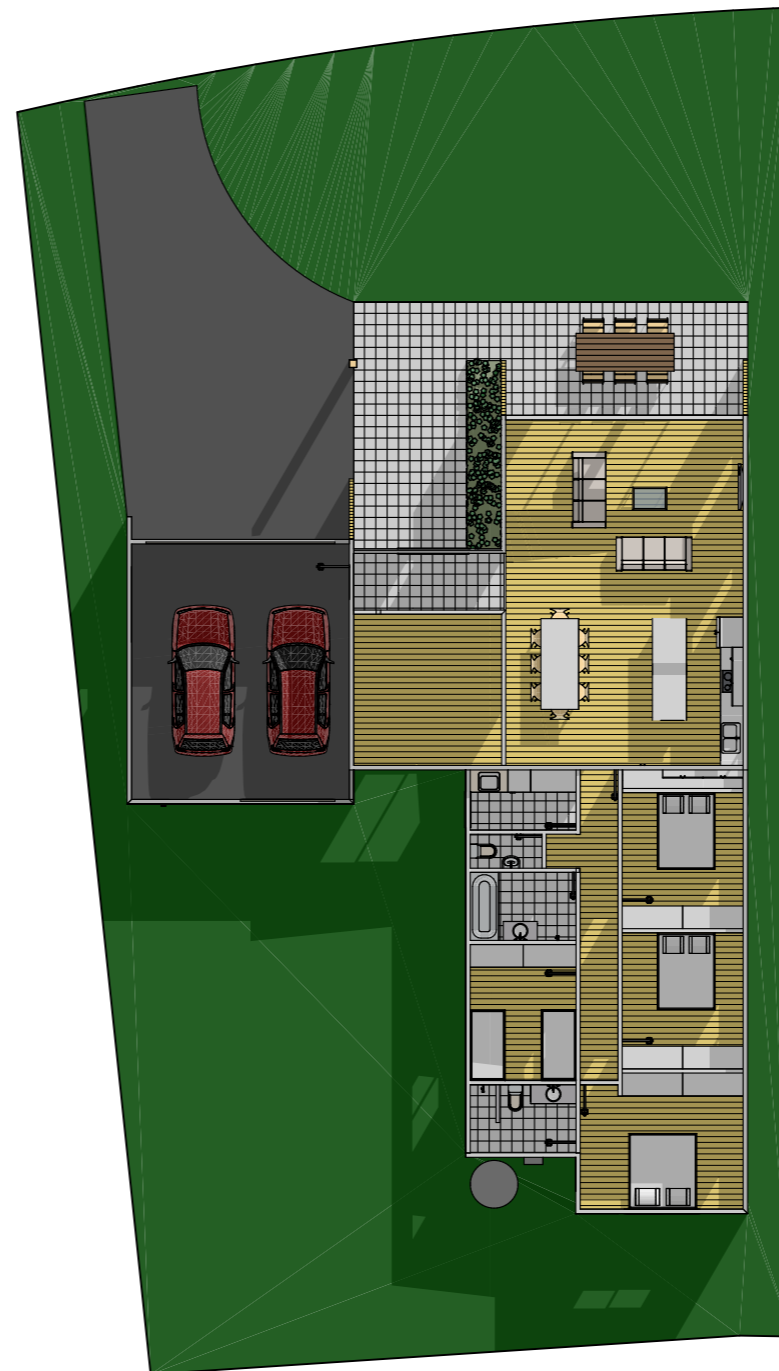

Plan View

1:200

ISSUE

CLADDING KEY

- CI - Corrugated Iron
- TC - Timber Cladding
- WC - Weatherboard

PROJECT
30 HIGH VIEW ESTATE,
JINDABYNE, NSW 2627


BUILDER
KARTEVE

ARCHITECT
LANCE WORKSHOP
PO BOX 570
JINDABYNE NSW 2627
0413 941 554
WWW.LANCEWORKSHOP.COM

DATE
12/09/2011

DRAWN
JB

CHECKED
KL

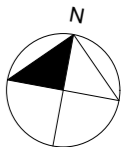

COPYRIGHT LANCE WORKSHOP
FIGURED DIMENSIONS TAKE
PRECEDENCE OVER SCALED.
DO NOT SCALE DRAWING.
VERIFY ALL DIMENSIONS ON SITE.

LANCEworkshop
 ARCHITECTURE DESIGN PROJECT MANAGEMENT

SCALE
1:200 @ A3



DRAWING
Site Plan

SHEET NUMBER
DD A.01

0.

AREAS:
 GARAGE = 41sqm
 HOUSE = 166sqm
 EXTERNAL PAVING = 42sqm

ISSUE

CLADDING KEY

CI - Corrugated Iron
 TC - Timber Cladding
 WB - Weatherboard

PROJECT
 30 HIGH VIEW ESTATE,
 JINDABYNE, NSW 2627


BUILDER
 KARTEVE

ARCHITECT
 LANCE WORKSHOP
 PO BOX 570
 JINDABYNE NSW 2627
 0413 941 554
 WWW.LANCEWORKSHOP.COM

DATE
 12/09/2011

DRAWN
 JB


CHECKED
 KL

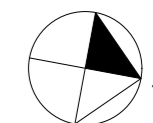

COPYRIGHT LANCE WORKSHOP
 FIGURED DIMENSIONS TAKE
 PRECEDENCE OVER SCALED.
 DO NOT SCALE DRAWING.
 VERIFY ALL DIMENSIONS ON SITE.


LANCEworkshop
 ARCHITECTURE DESIGN PROJECT MANAGEMENT


SCALE
 1:100 @ A3

 

DRAWING
Floor Plan

SHEET NUMBER
DD A.02

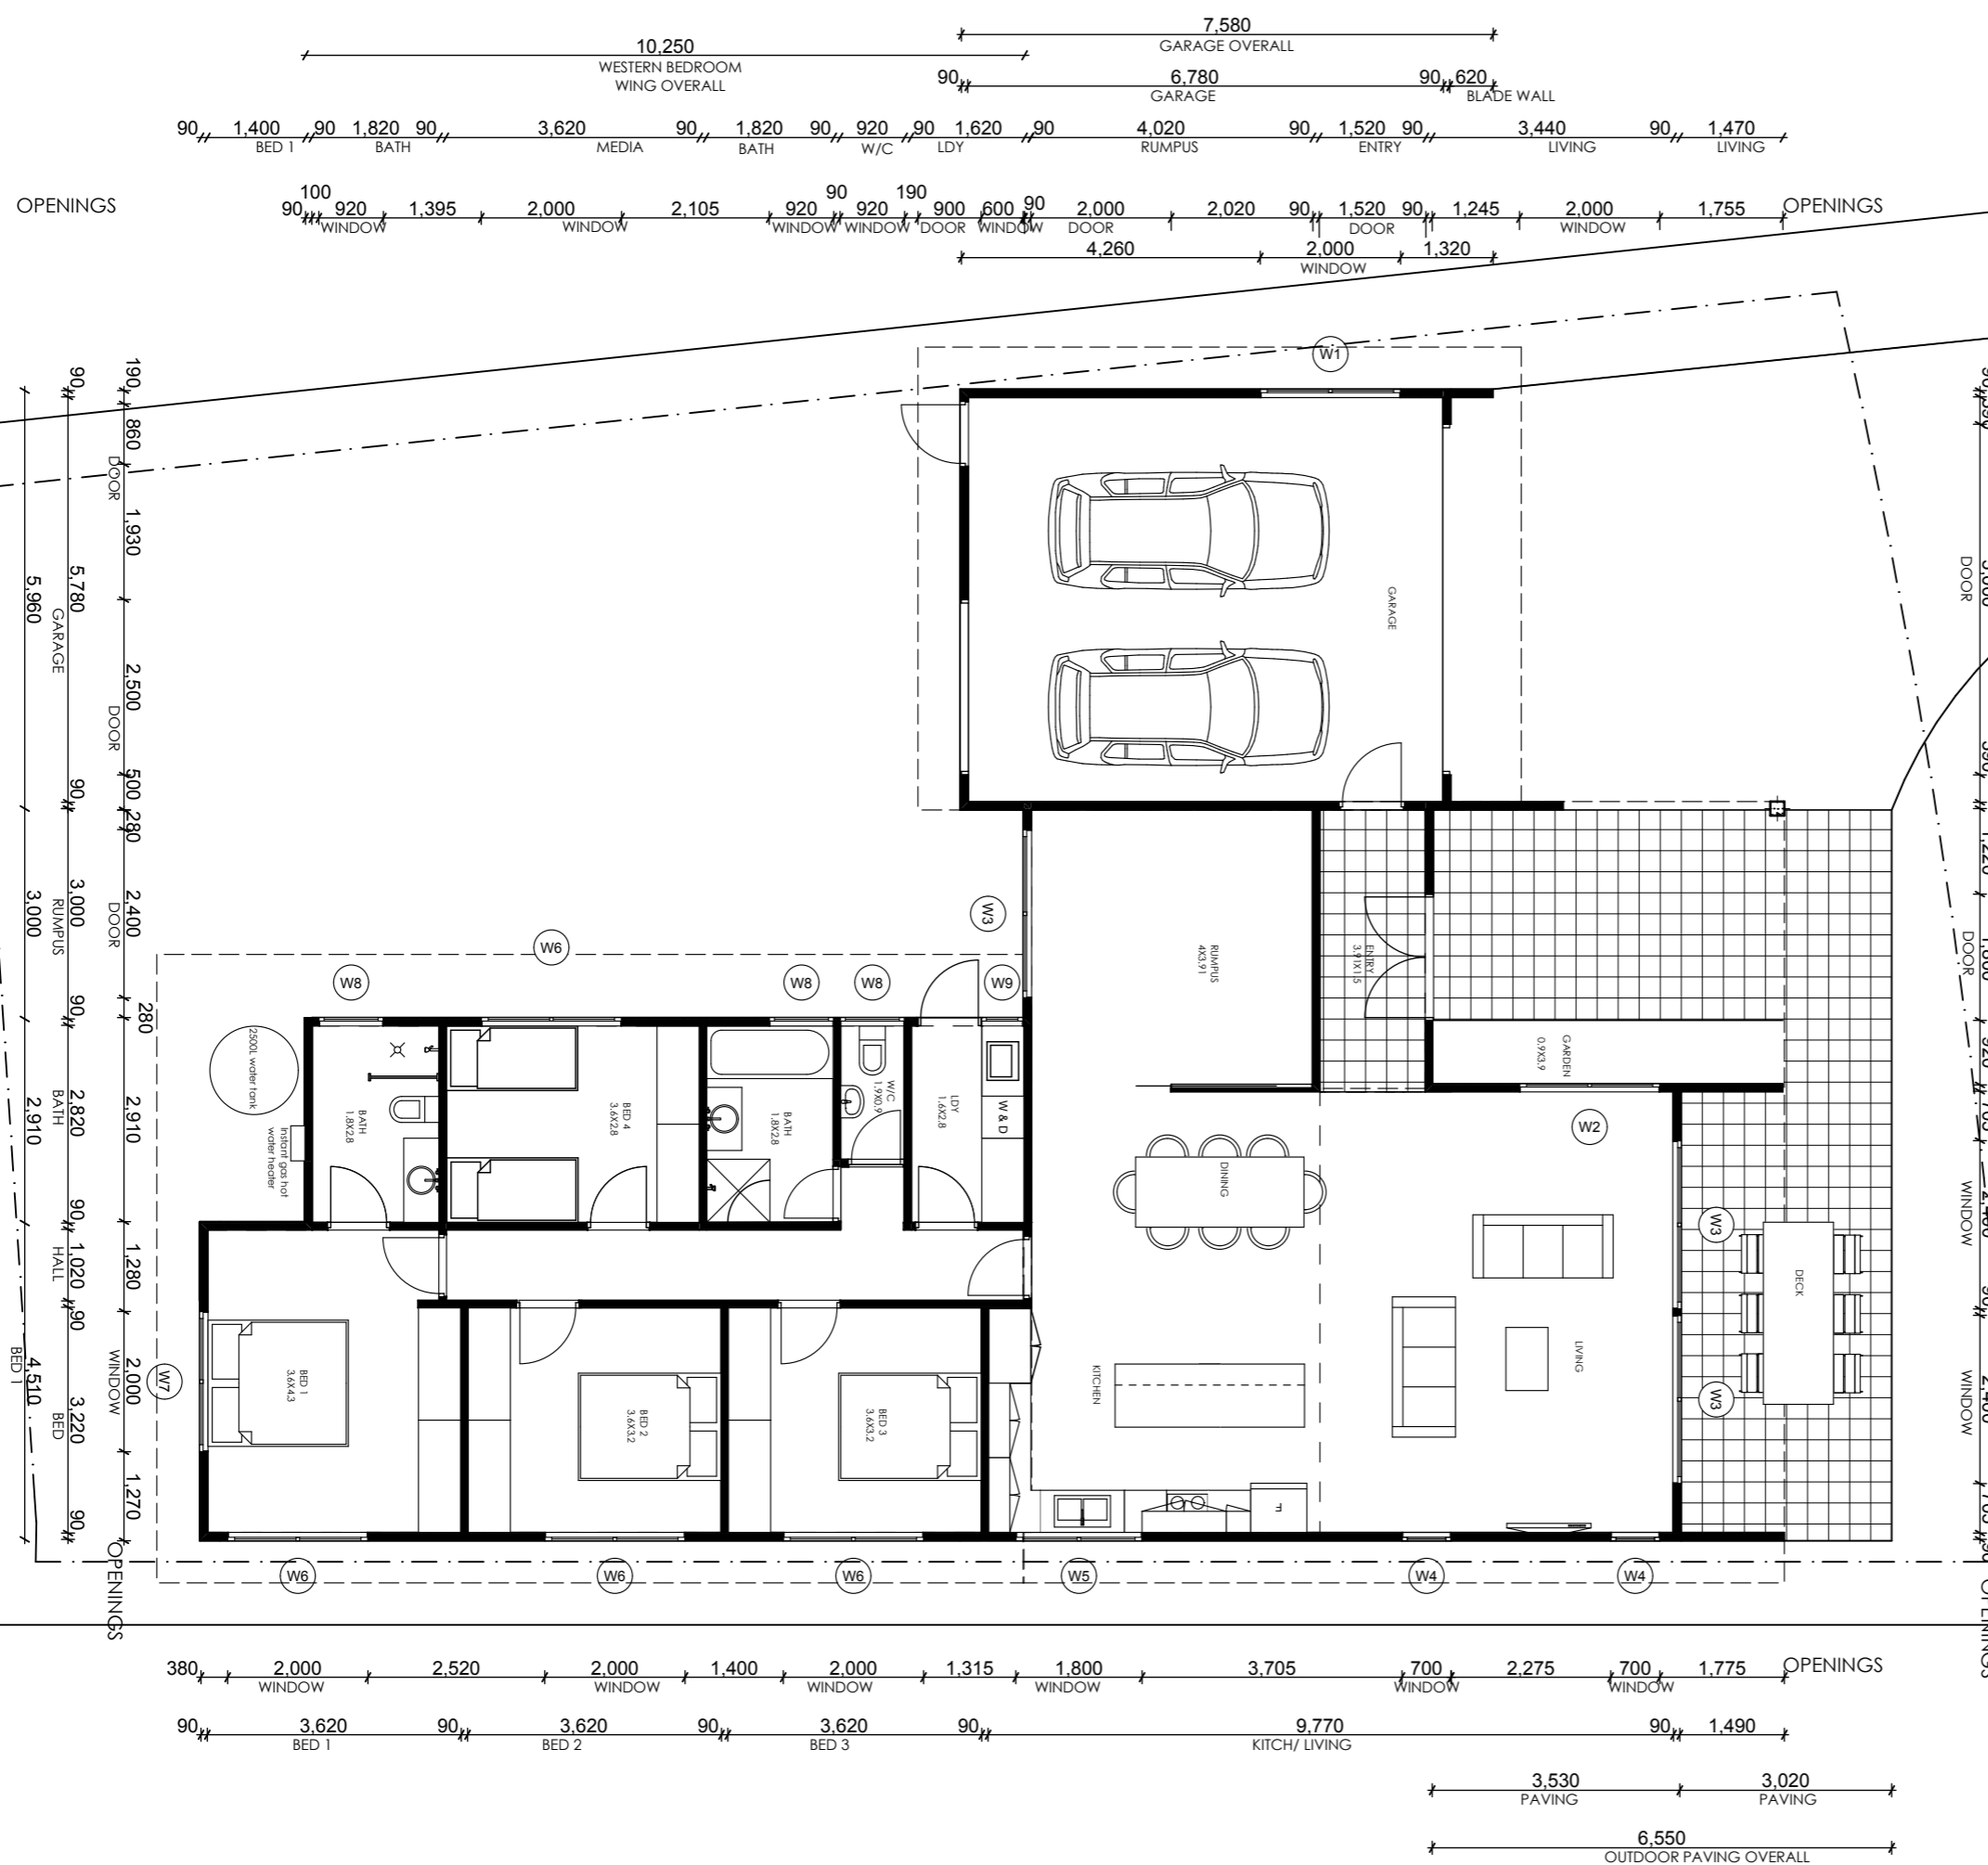

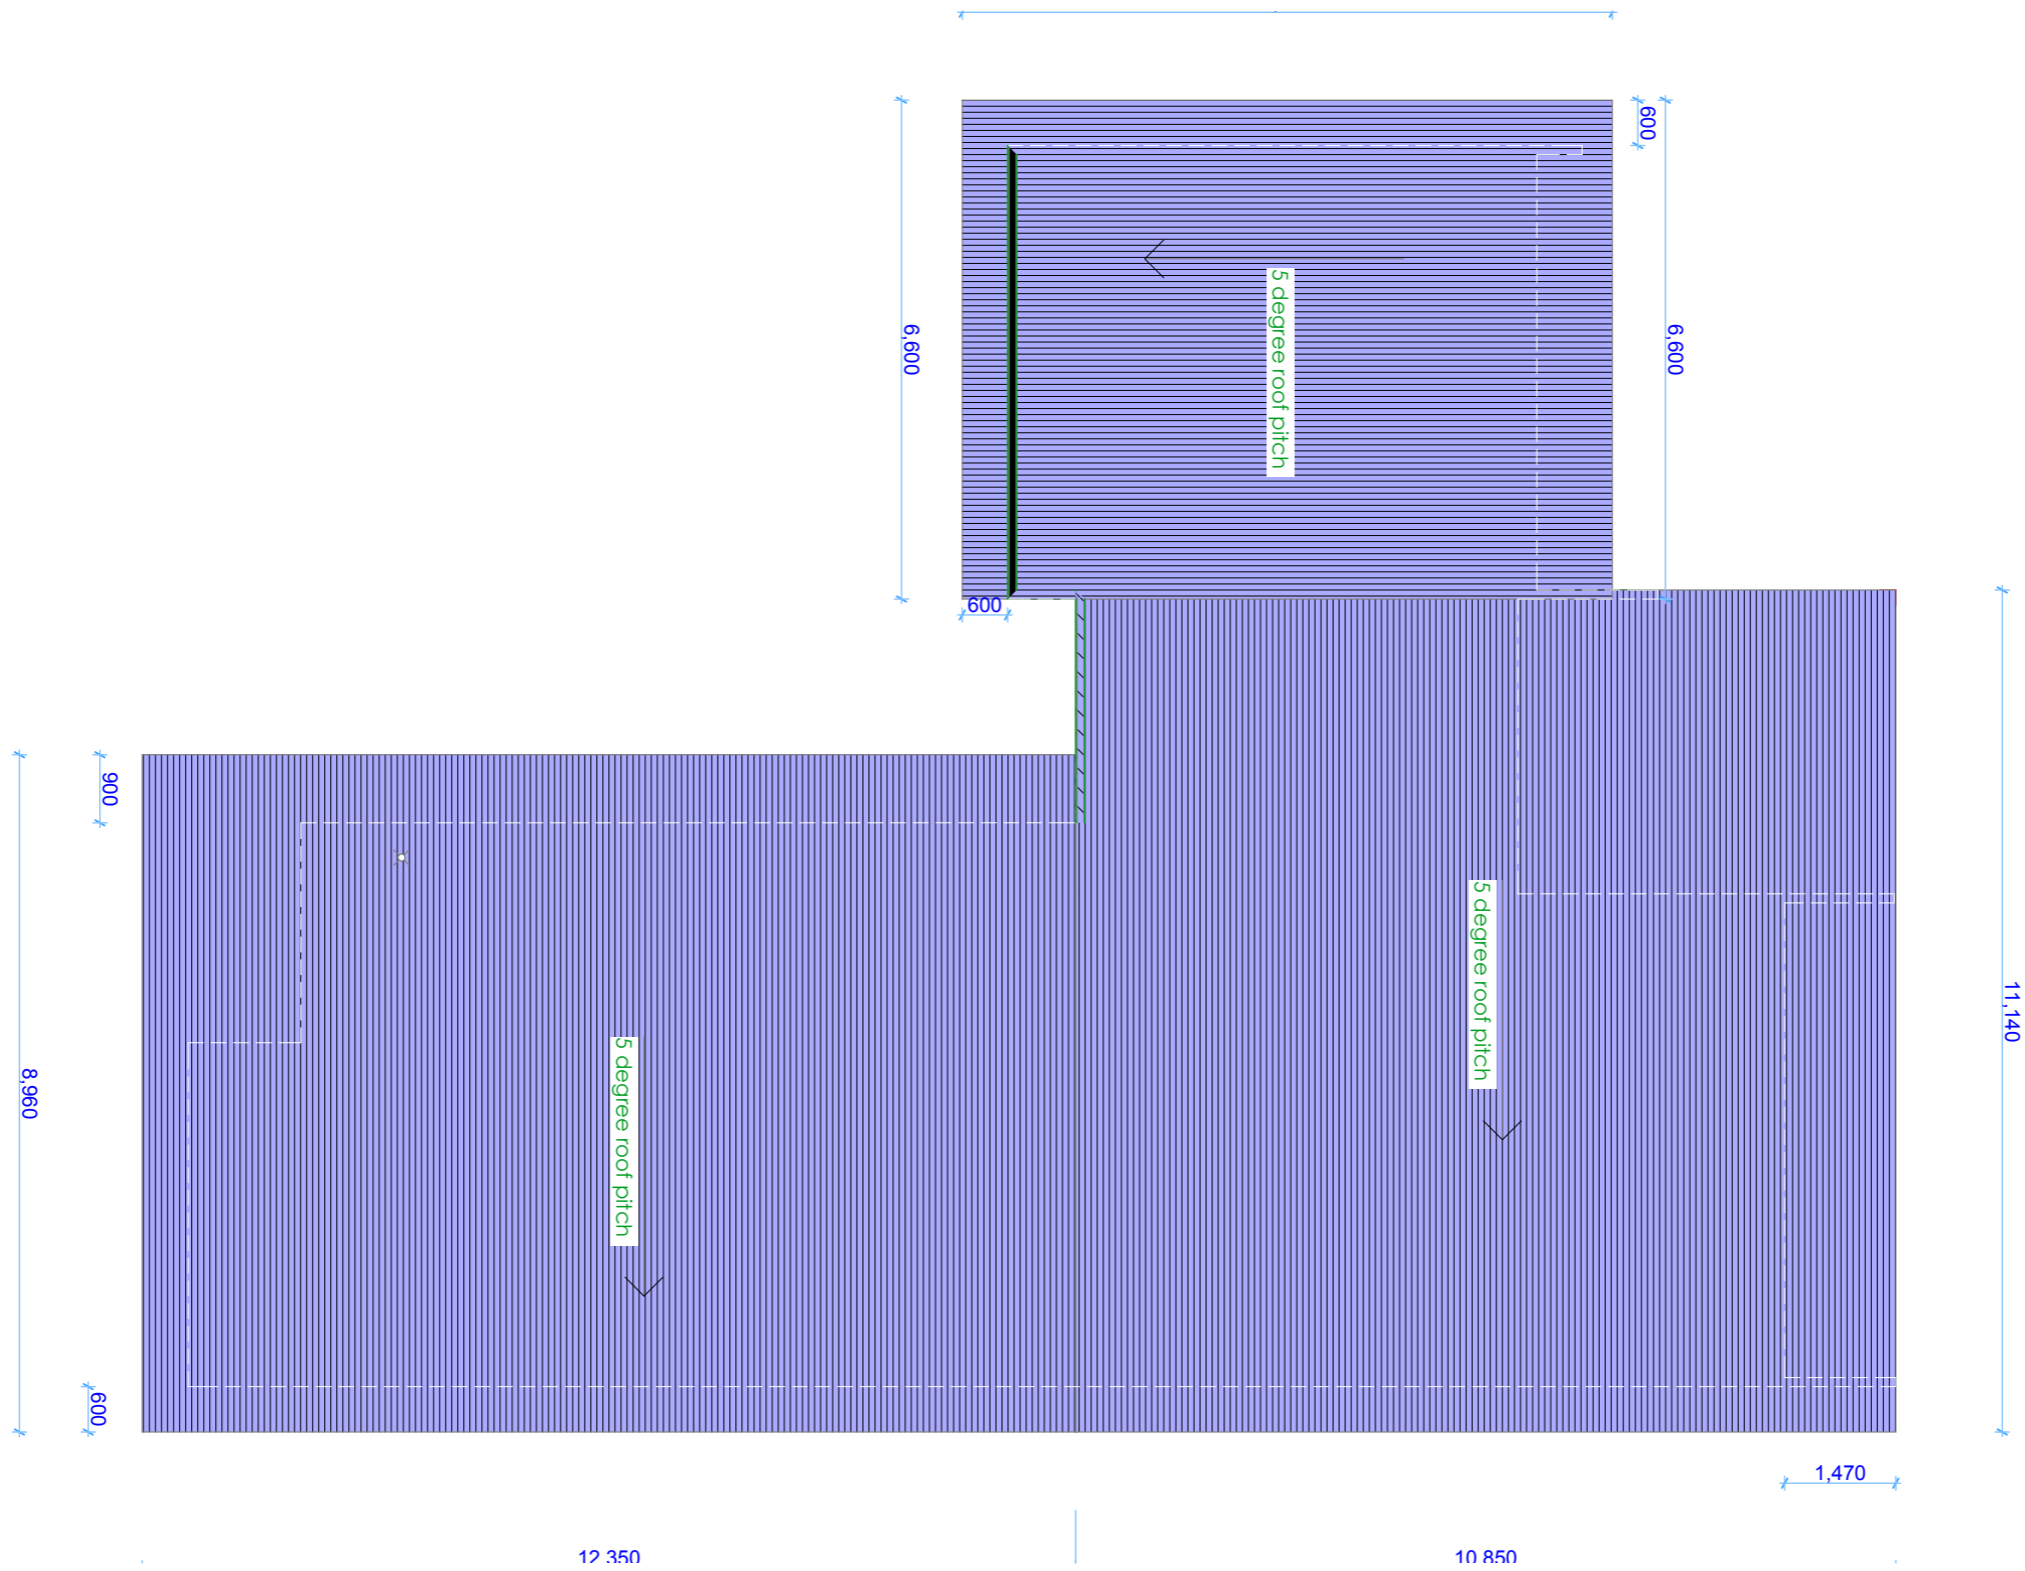

ISSUE

CLADDING KEY

CI - Corrugated Iron
 TC - Timber Cladding
 WB - Weatherboard

PROJECT
 30 HIGH VIEW ESTATE,
 JINDABYNE, NSW 2627


BUILDER
 KARTEVE

ARCHITECT
 LANCE WORKSHOP
 PO BOX 570
 JINDABYNE NSW 2627
 0413 941 554
 WWW.LANCEWORKSHOP.COM

DATE
 12/09/2011

DRAWN
 JB

CHECKED
 KL

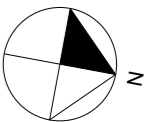

COPYRIGHT LANCE WORKSHOP
 FIGURED DIMENSIONS TAKE
 PRECEDENCE OVER SCALED.
 DO NOT SCALE DRAWING.
 VERIFY ALL DIMENSIONS ON SITE.





LANCEworkshop
 ARCHITECTURE DESIGN PROJECT MANAGEMENT

SCALE
 1:100 @ A3



DRAWING
 Roof Plan

SHEET NUMBER
 DD A.03

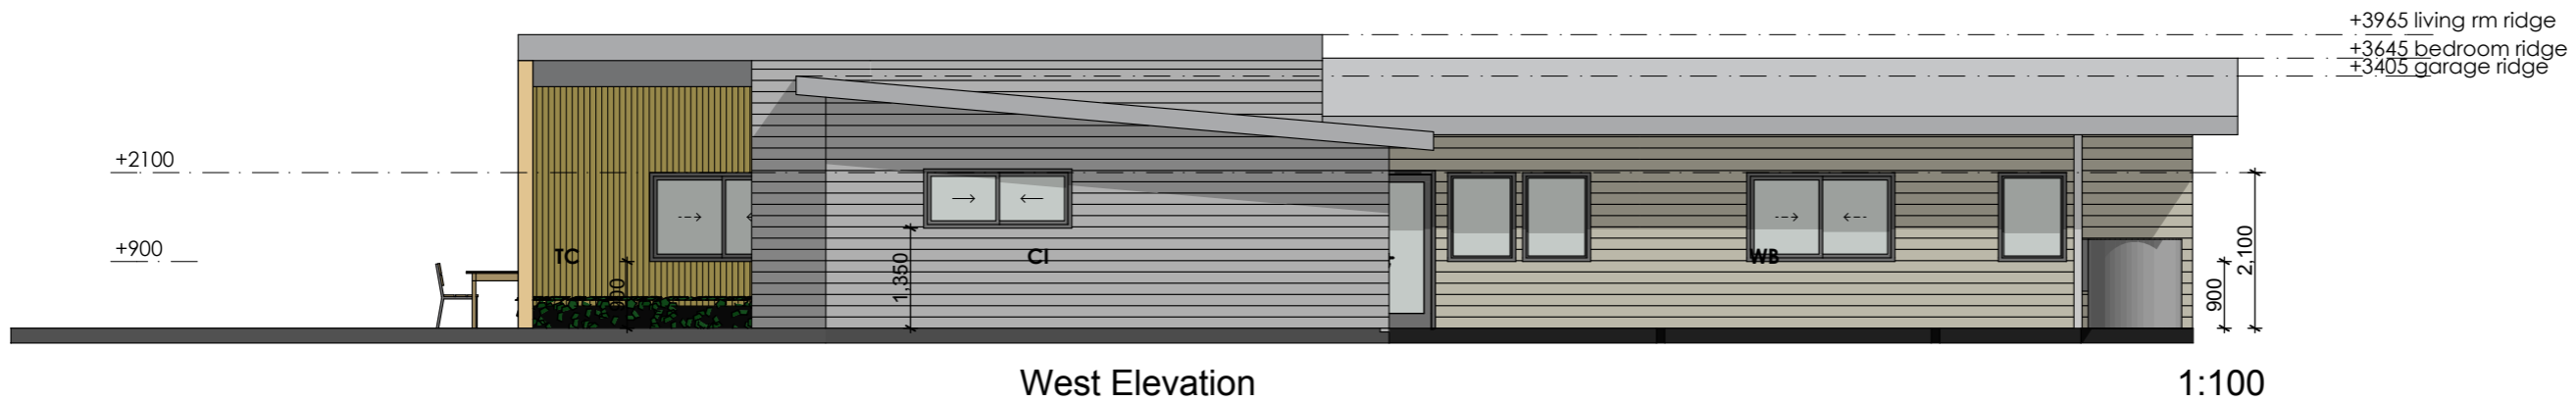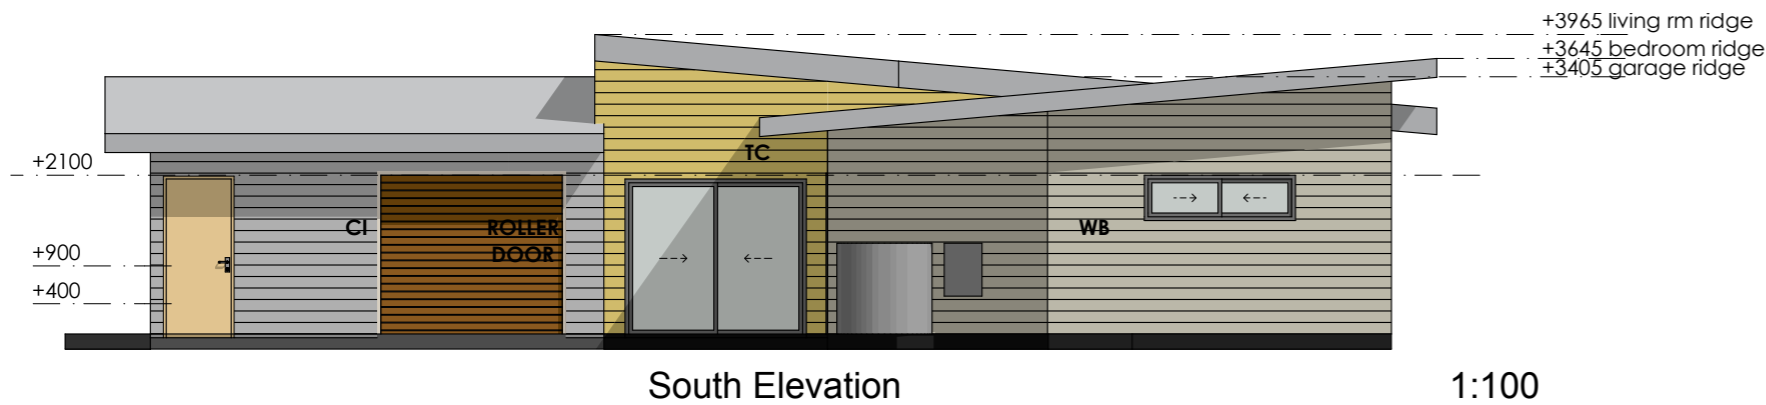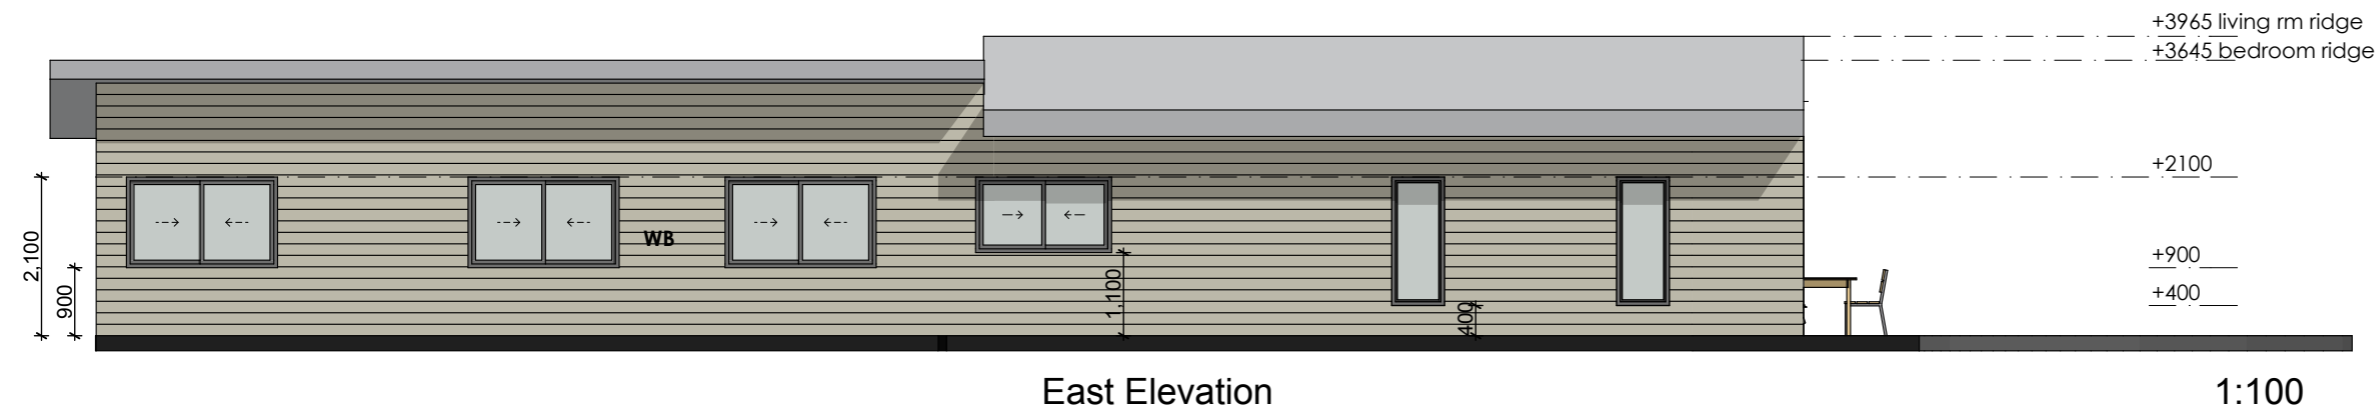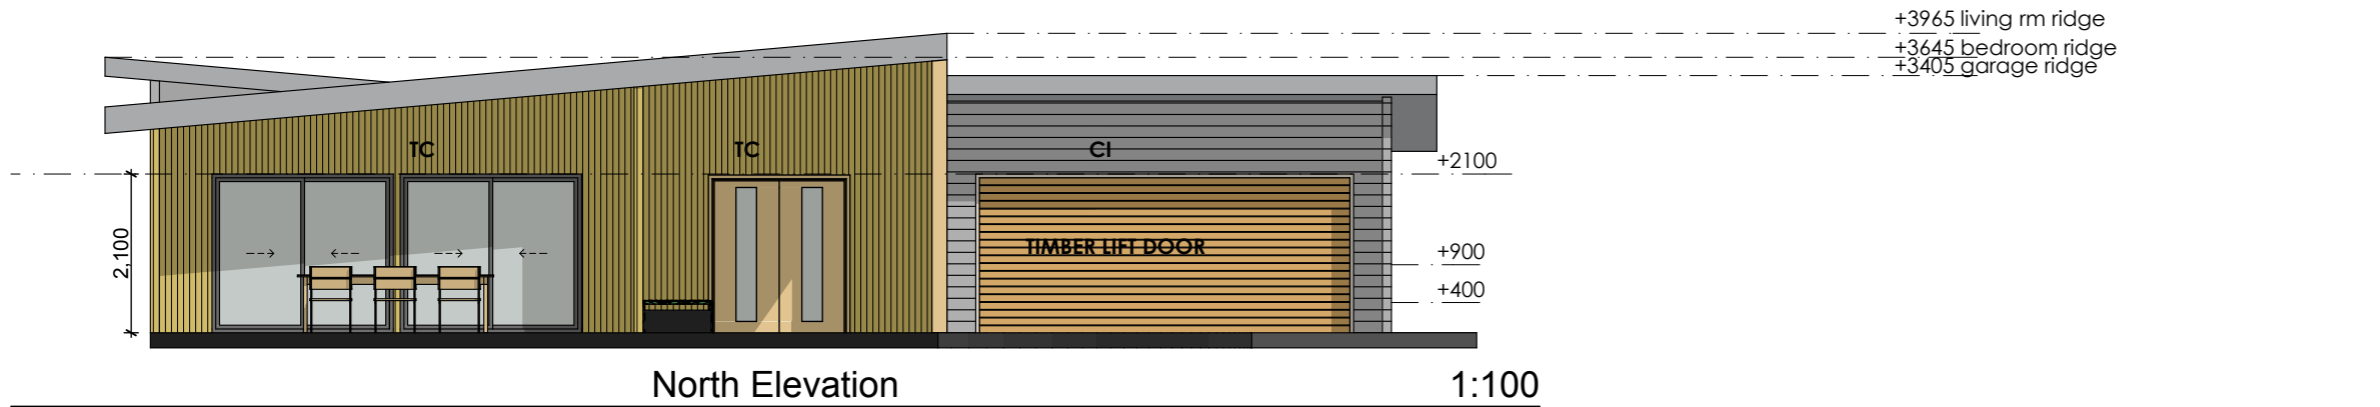

ISSUE

CLADDING KEY

CI - Corrugated Iron
TC - Timber Cladding
WB - Weatherboard

PROJECT
30 HIGH VIEW ESTATE,
JINDABYNE, NSW 2627

BUILDER
KARTEVE

ARCHITECT
LANCE WORKSHOP
PO BOX 570
JINDABYNE NSW 2627
0413 941 554
WWW.LANCEWORKSHOP.COM

DATE
12/09/2011

DRAWN
JB

CHECKED
KL

COPYRIGHT LANCE WORKSHOP
FIGURED DIMENSIONS TAKE
PRECEDENCE OVER SCALED.
DO NOT SCALE DRAWING.
VERIFY ALL DIMENSIONS ON SITE.

LANCEworkshop
ARCHITECTURE DESIGN PROJECT MANAGEMENT

SCALE
1:100 @ A3



DRAWING
Elevations

SHEET NUMBER
DD A.04



ISSUE

CLADDING KEY
 CI - Corrugated Iron
 TC - Timber Cladding
 WB - Weatherboard

PROJECT
 30 HIGH VIEW ESTATE,
 JINDABYNE, NSW 2627

BUILDER
 KARTEVE

ARCHITECT
 LANCE WORKSHOP
 PO BOX 570
 JINDABYNE NSW 2627
 0413 941 554
 WWW.LANCEWORKSHOP.COM

DATE
 12/09/2011

DRAWN
 JB

CHECKED
 KL

COPYRIGHT LANCE WORKSHOP
 FIGURED DIMENSIONS TAKE
 PRECEDENCE OVER SCALED.
 DO NOT SCALE DRAWING.
 VERIFY ALL DIMENSIONS ON SITE.

LANCEworkshop
 ARCHITECTURE DESIGN PROJECT MANAGEMENT

SCALE
 1:100 @ A3




DRAWING
Sections

SHEET NUMBER
DD A.05

S-01

Building Section

1:100

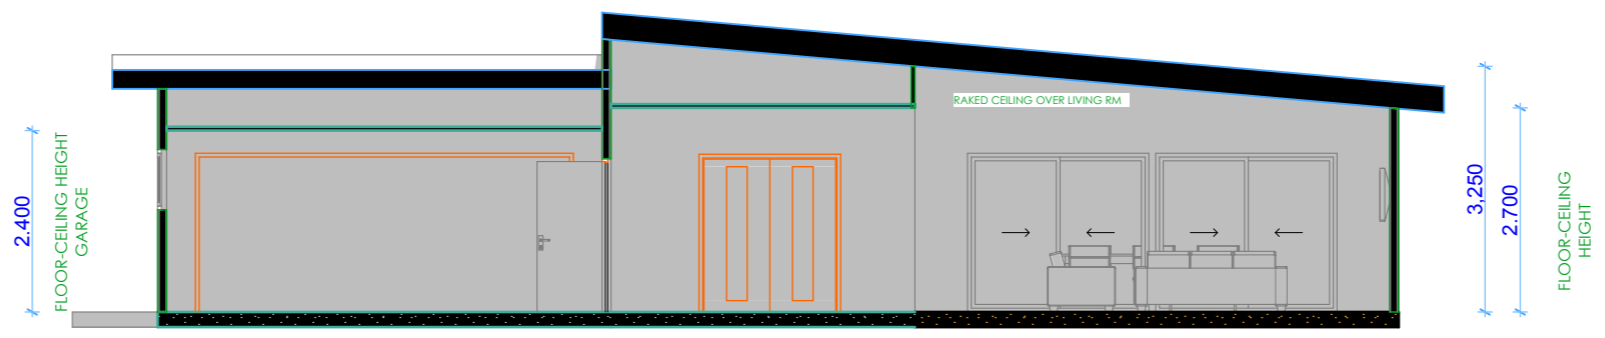

S-02

Building Section

1:100




Street View

1:100



SW View

1:100

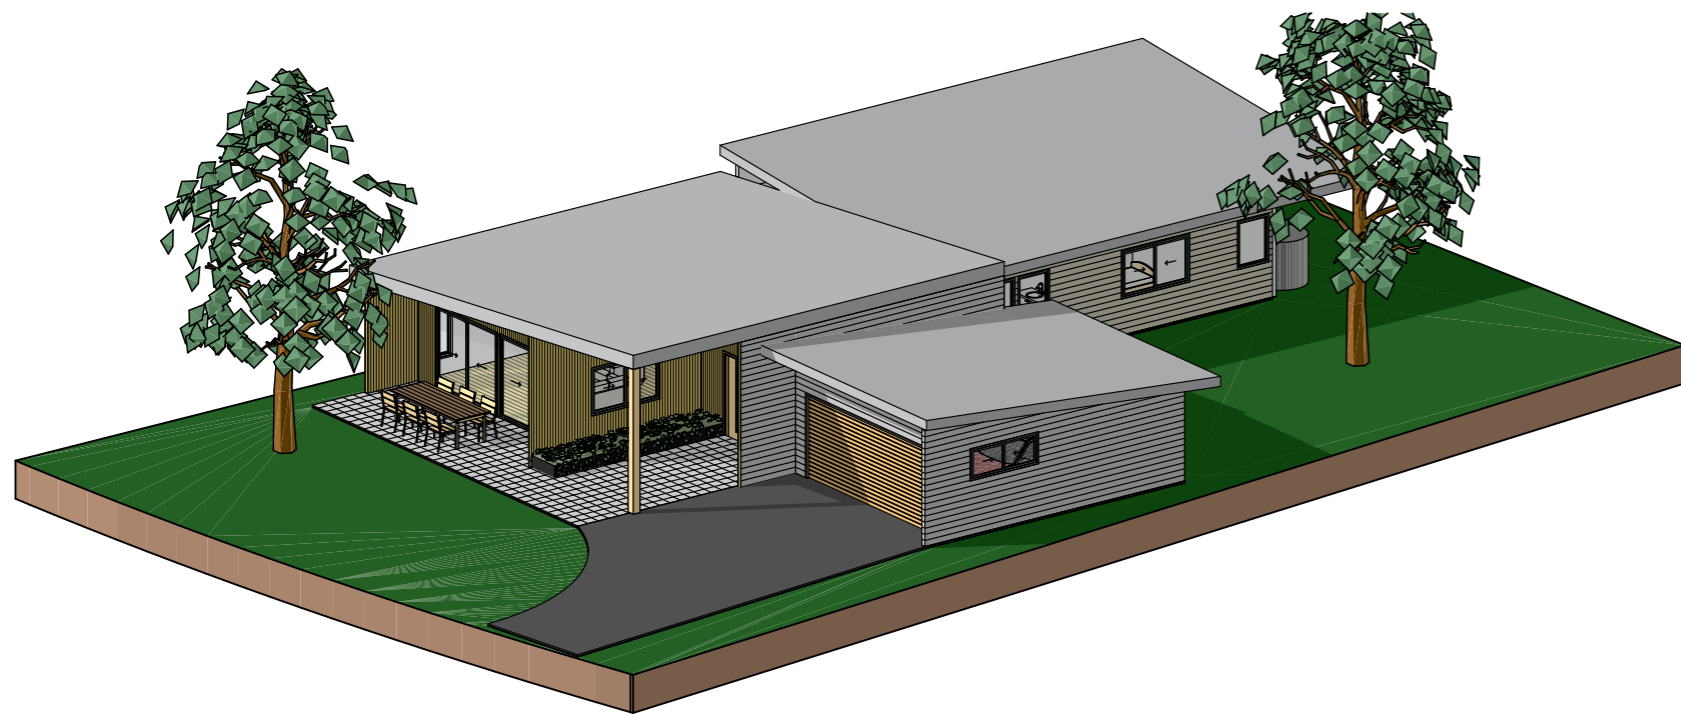

Roof View

1:177.28

ISSUE

CLADDING KEY

CI - Corrugated Iron
 TC - Timber Cladding
 WB - Weatherboard

PROJECT
 30 HIGH VIEW ESTATE,
 JINDABYNE, NSW 2627

BUILDER
 KARTEVE

ARCHITECT
 LANCE WORKSHOP
 PO BOX 570
 JINDABYNE NSW 2627
 0413 941 554
 WWW.LANCEWORKSHOP.COM

DATE
 12/09/2011

DRAWN
 JB

CHECKED
 KL

COPYRIGHT LANCE WORKSHOP
 FIGURED DIMENSIONS TAKE
 PRECEDENCE OVER SCALED.
 DO NOT SCALE DRAWING.
 VERIFY ALL DIMENSIONS ON SITE.





 
 
 

LANCEworkshop
 ARCHITECTURE DESIGN PROJECT MANAGEMENT




SCALE
 1:100, 1:177.28 @ A3



DRAWING
 Renders

SHEET NUMBER
 DD A.07

  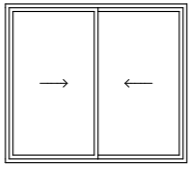Window List								
Window Number	W1	W2	W3	W4	W5	W6	W7	W8
Location	Garage	Living	Living, Media	Living	Kitchen	Bed 1, 2, 3, Media	Bed 1	
Quantity	1	1	3	2	1	4	1	1
W x H Size	2000x800	2000x1200	2400x2100	700x1700	1800x1000	2000x1200	2000x600	920x1200
Window sill height	1,350	900	0	400	1,100	900	1,500	900
Window head height	2,150	2,100	2,100	2,100	2,100	2,100	2,100	2,100
Notes								
Front View								

  Window Number	W8	W8	W9
Location	Ensuite	W/C	
Quantity	1	1	1
W x H Size	920x1200	920x1200	600x1200
Window sill height	900	900	900
Window head height	2,100	2,100	2,100
Notes			
Front View			

ISSUE

CLADDING KEY

CI - Corrugated Iron
 TC - Timber Cladding
 WB - Weatherboard

PROJECT
 30 HIGH VIEW ESTATE,
 JINDABYNE, NSW 2627

BUILDER
 KARTEVE

ARCHITECT
 LANCE WORKSHOP
 PO BOX 570
 JINDABYNE NSW 2627
 0413 941 554
 WWW.LANCEWORKSHOP.COM

DATE
 12/09/2011

DRAWN
 JB

CHECKED
 KL

COPYRIGHT LANCE WORKSHOP
 FIGURED DIMENSIONS TAKE
 PRECEDENCE OVER SCALED.
 DO NOT SCALE DRAWING.
 VERIFY ALL DIMENSIONS ON SITE.

LANCEworkshop
 ARCHITECTURE DESIGN PROJECT MANAGEMENT

SCALE
 1:1 @ A3



DRAWING
 Window Schedule

SHEET NUMBER
 DD A.06