


THESE DESIGNS, PLANS & SPECIFICATIONS AND THE COPYRIGHT THEREIN ARE THE PROPERTY OF DARYL JACKSON ROBIN DYKE PTY LTD AND MUST NOT BE REPRODUCED OR COPIED WHOLLY OR IN PART WITHOUT THE WRITTEN PERMISSION OF DARYL JACKSON ROBIN DYKE PTY LTD.
 ALL DIMENSIONS ARE IN MILLIMETRES
 LEVELS ARE IN METRES
 DO NOT SCALE OFF DRAWING
 USE FIGURED DIMENSIONS ONLY
 CHECK DIMENSIONS ON SITE
 REPORT DISCREPANCIES IMMEDIATELY

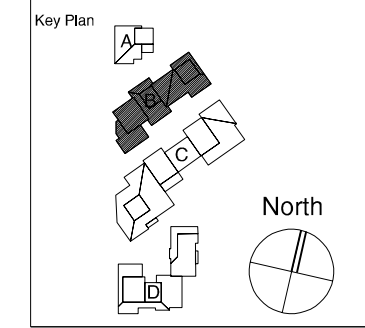

- LEGEND**
- CT CERAMIC TILE
 - CONC CONCRETE
 - CPT CARPET
 - DV DIRECT VENT FLUE
 - FP FIREPLACE
 - PL PANELIFT DOOR
 - SP STEEL PLANKS
 - ROOFING = SLATE GREY
COLORBOND CORRUGATED

NOTES

BALUSTRADES 4.0M ABOVE
LOWEST ADJACENT LEVEL
TO HAVE VERTICAL BARS

Iss	Status	Date
B	CLIENT REVIEW	01.03.04
A	CONSULTANT REVIEW	28.11.03

Consultants

JANE COLEMAN
LANDSCAPE ARCHITECTS

MURTAGH BOND
STRUCTURES BURO

Client:
TARAIN PTY LTD.

DARYL JACKSON ROBIN DYKE PTY LTD

64 Rose Street
Chippendale NSW 2008
Telephone (02) 9319 2955
Facsimile (02) 9698 1116
Email project@djrd.com.au
Architects


PROJECT

LOT 283
WOODRIDGE STAGE 3
THREDBO

Scale @ A3 Date
1:100 15.09.03

Description
**BUILDING B
GROUND FLOOR PLAN**

Job Number Dwg. No. Revision
03 409 B/A1.01 B

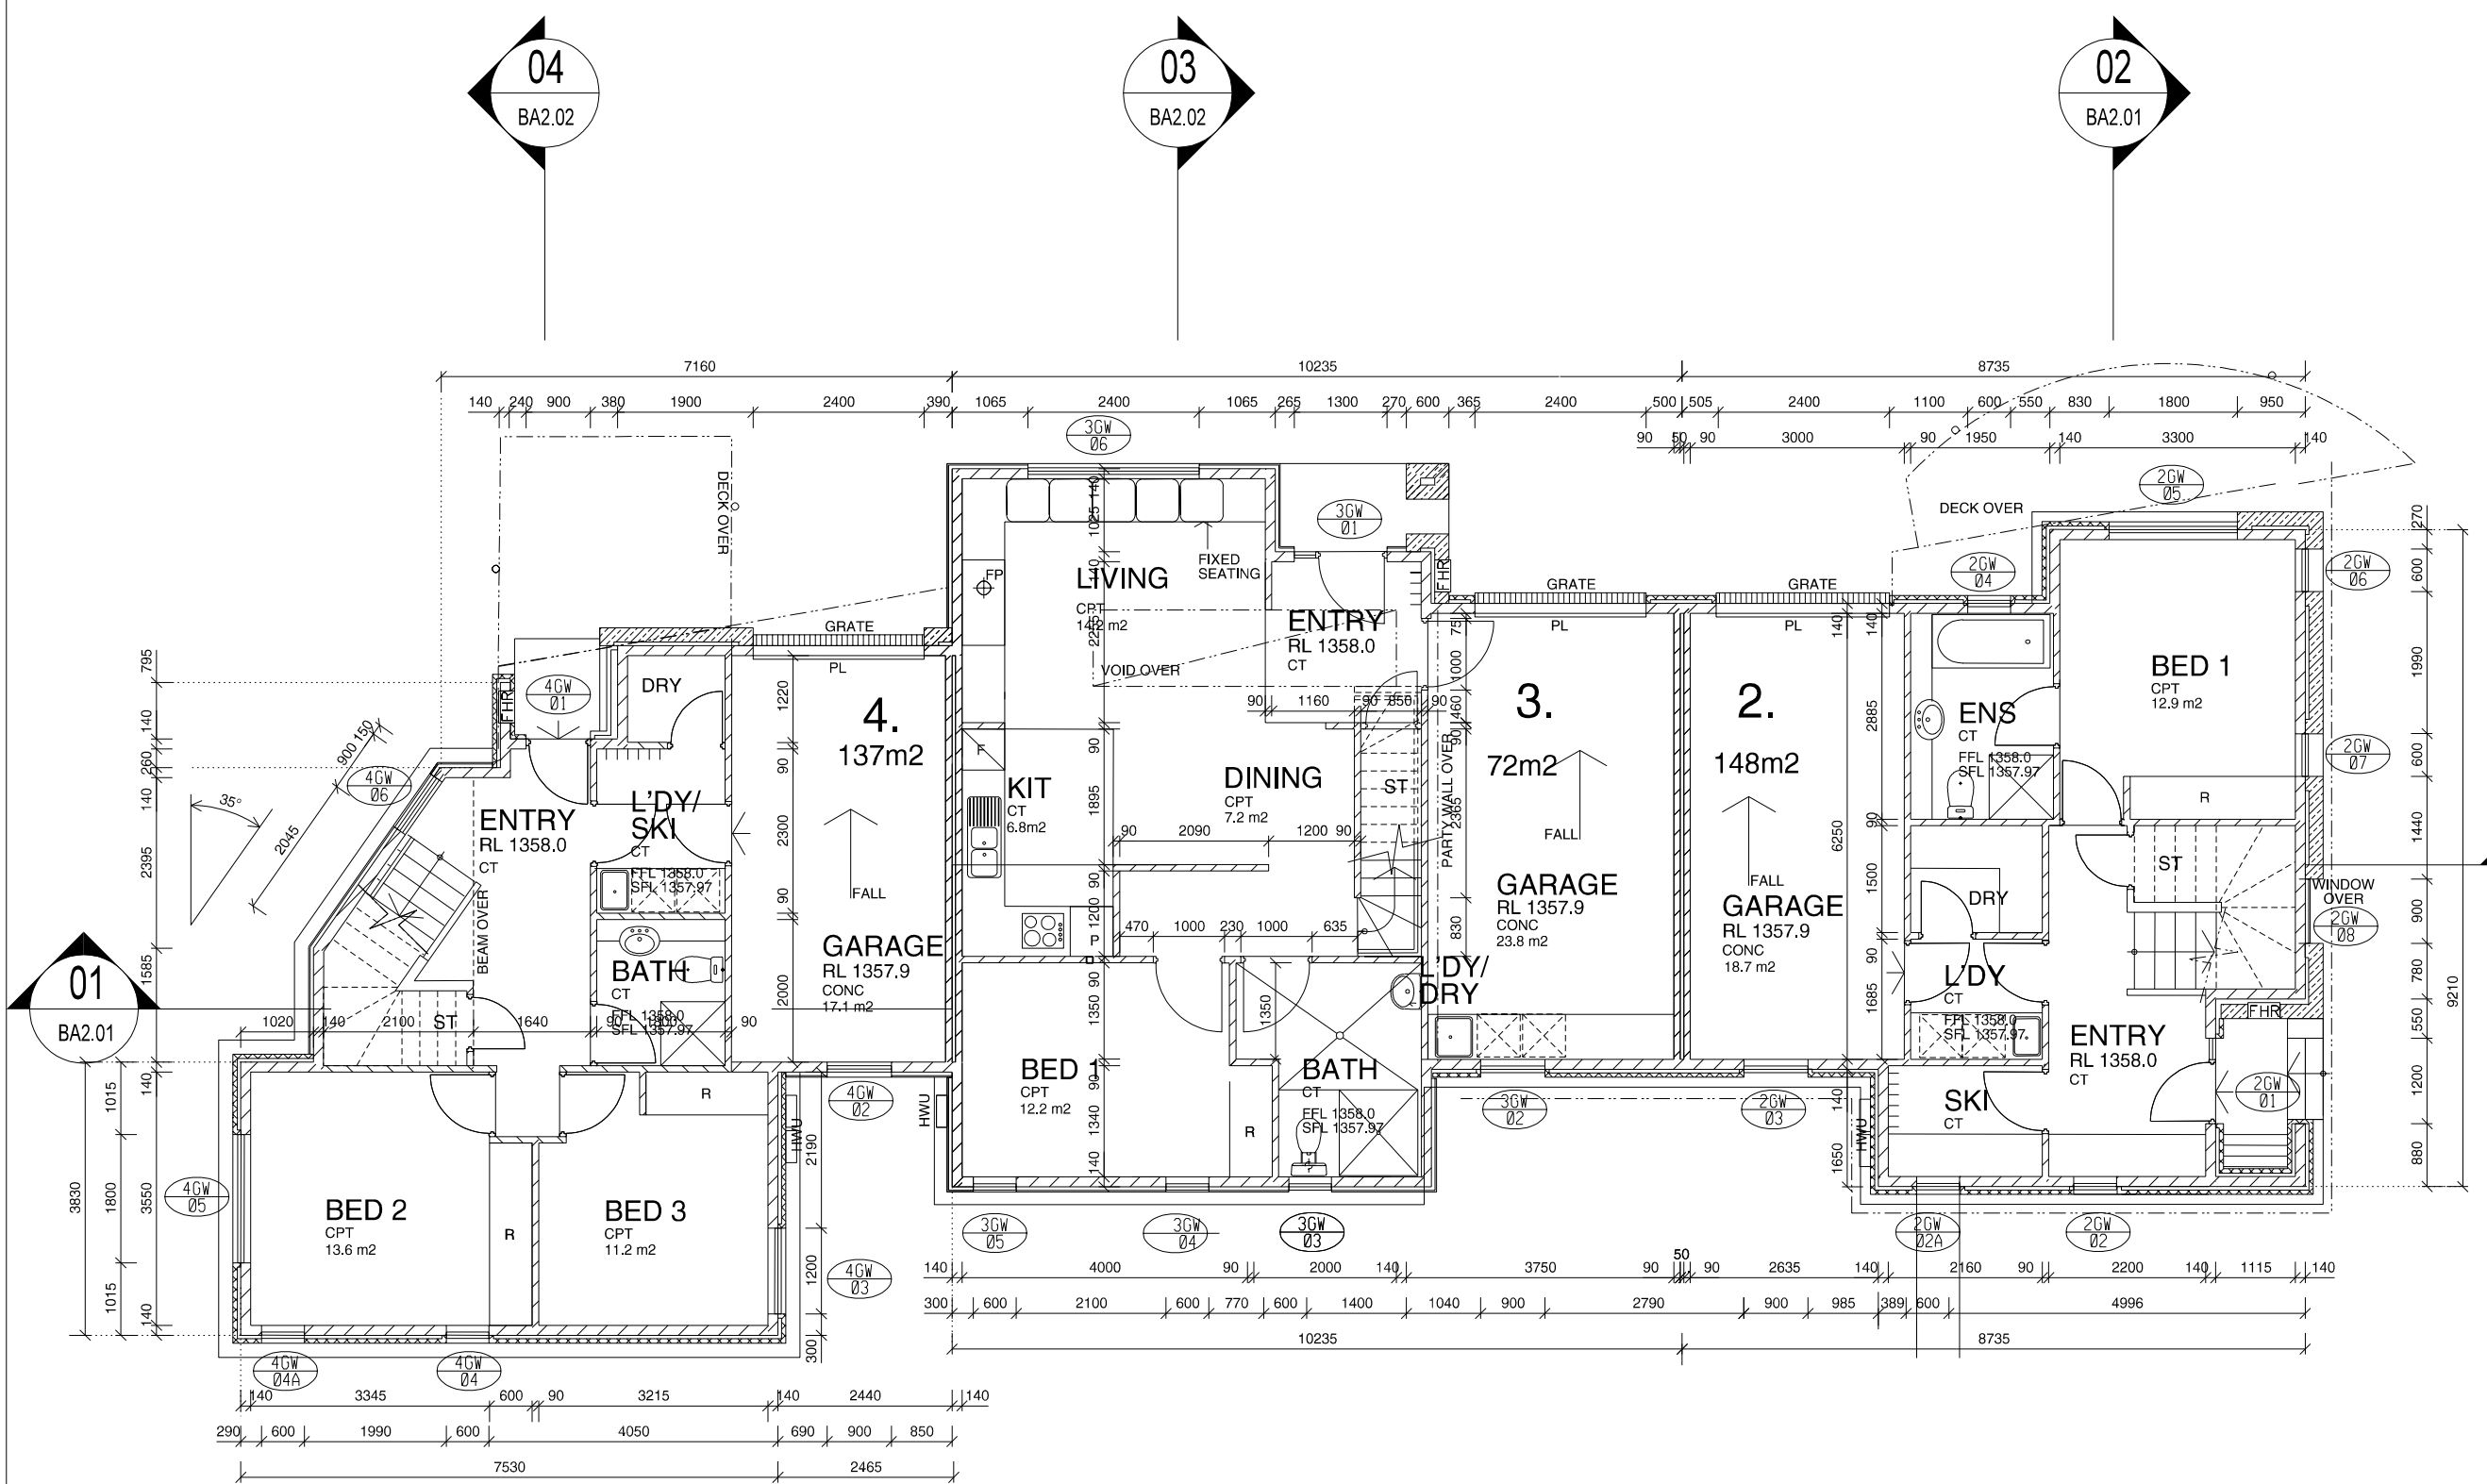

01 GROUND FLOOR PLAN
SCALE 1:100 REF