
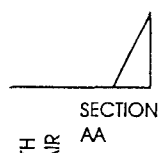


07/14/04

URBAN ASSESSMENT
JINDABYNE OFFICE
RECEIVED

21 JAN 2005

File 1550, ... Encl.

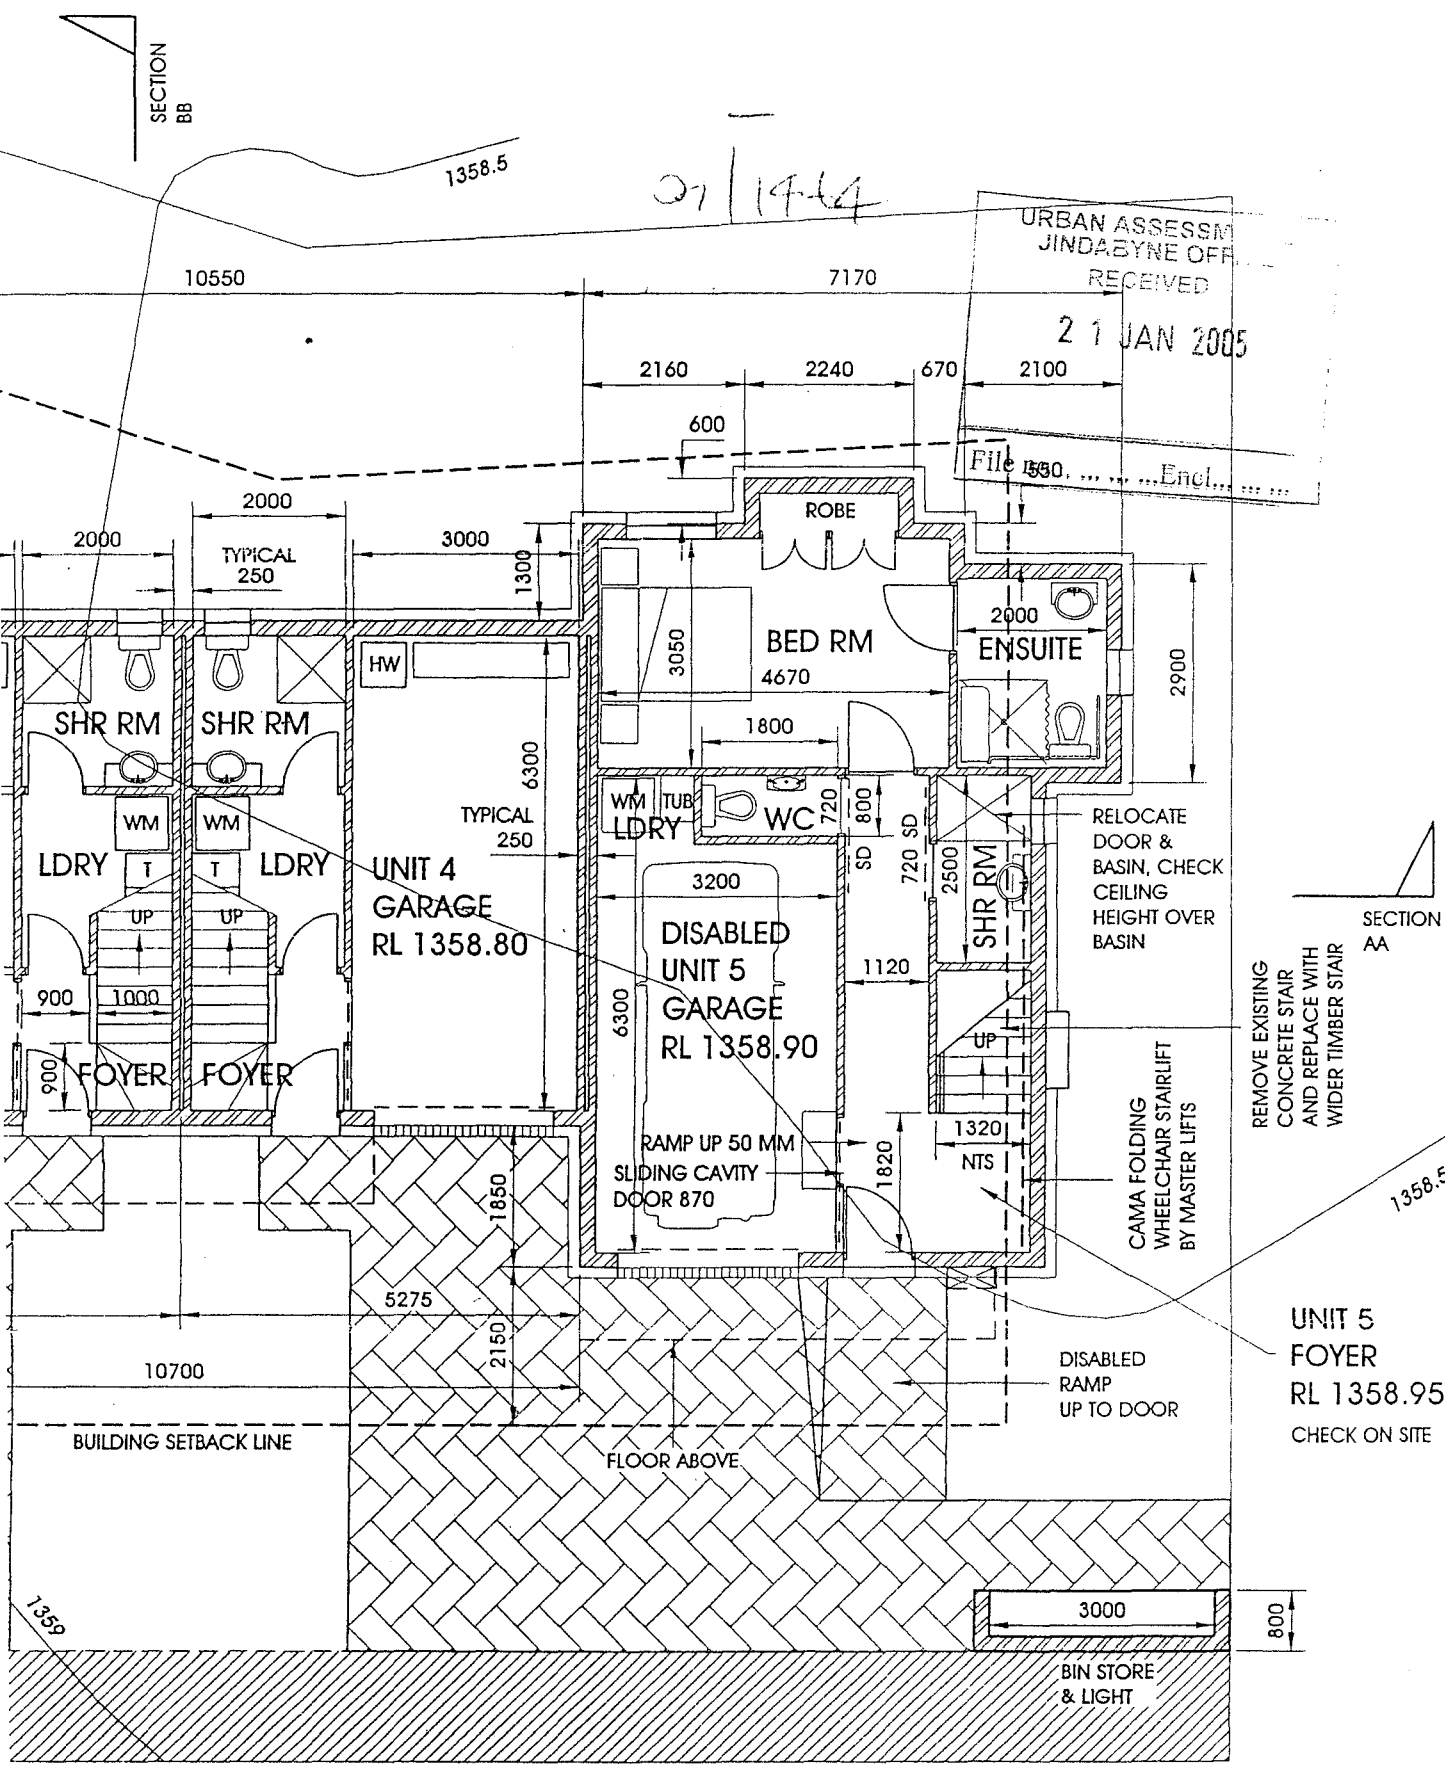

RELOCATE DOOR & BASIN, CHECK CEILING HEIGHT OVER BASIN

CAMA FOLDING WHEELCHAIR STAIRLIFT BY MASTER LIFTS

REMOVE EXISTING CONCRETE STAIR AND REPLACE WITH WIDER TIMBER STAIR

UNIT 5 FOYER
RL 1358.95
CHECK ON SITE

ARCHITECT
JOHN R LANE PTY LTD
47 HAWKINS STREET
COOMA NSW 2630
PH/FAX 02 6452 3353

PROJECT
5 NEW UNITS AT LOT 276 WOODRIDGE STAGE 3
THREDBO NSW
FOR MAHMOUD ABU-ARAB AND STANLEY SELEVER


DATE
20 JAN 05

SURVEYOR
PETER W BURNS PTY LIMITED

TITLE
LEVEL 1 PLAN

DRAWING NO
S10

9929 7844

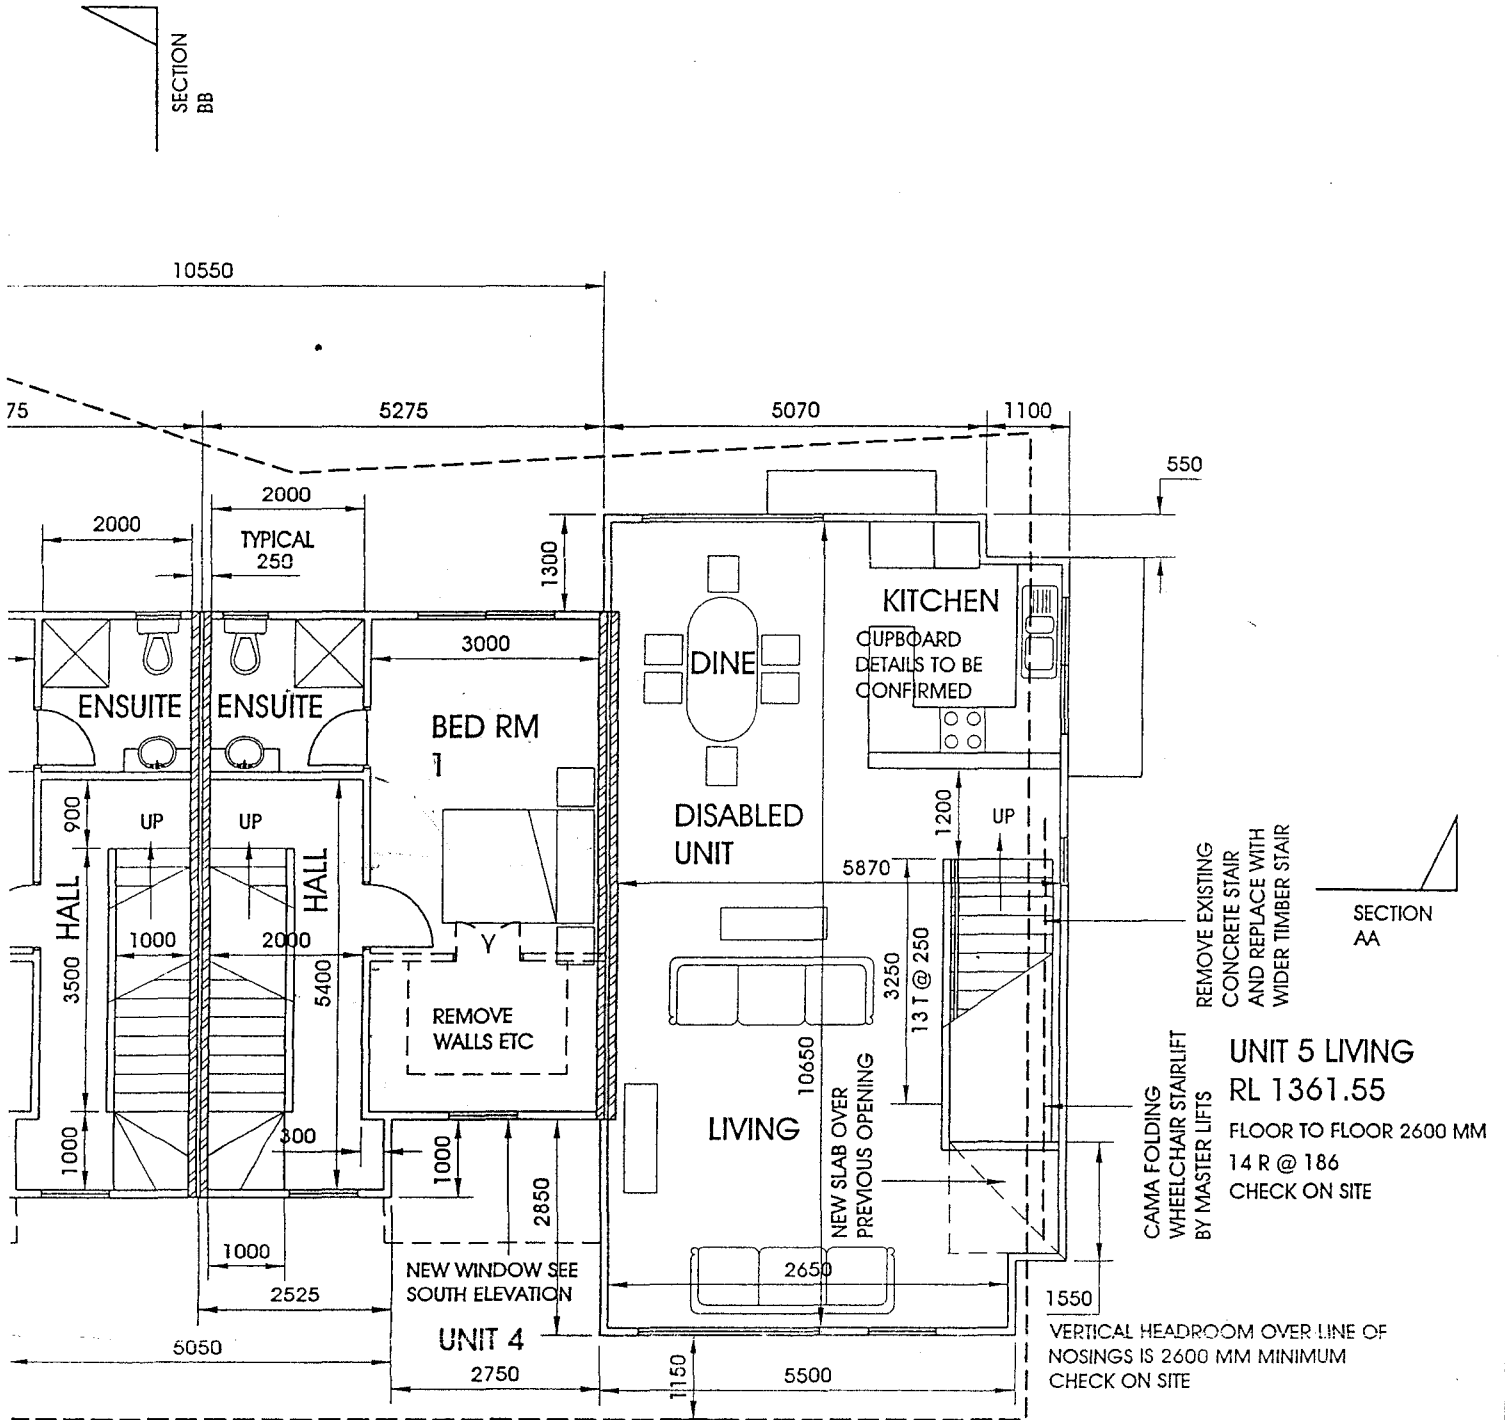

SECTION AA

REMOVE EXISTING CONCRETE STAIR AND REPLACE WITH WIDER TIMBER STAIR

CAMA FOLDING WHEELCHAIR STAIRLIFT BY MASTER LIFTS

UNIT 5 LIVING
RL 1361.55
FLOOR TO FLOOR 2600 MM
14 R @ 186
CHECK ON SITE

VERTICAL HEADROOM OVER LINE OF NOSINGS IS 2600 MM MINIMUM
CHECK ON SITE

UNIT 5

24/11/04

ARCHITECT
JOHN R LANE PTY LTD
47 HAWKINS STREET
COOMA NSW 2630
PH/FAX 02 6452 3353

PROJECT
5 NEW UNITS AT LOT 276 WOODRIDGE STAGE 3
THREDBO NSW
FOR MAHMOUD ABU-ARAB AND STANLEY SELEVER


DATE
12 NOV 04

ENGINEER

TITLE
LEVEL 2 PLAN

DRAWING NO
S11

SECTION
BB

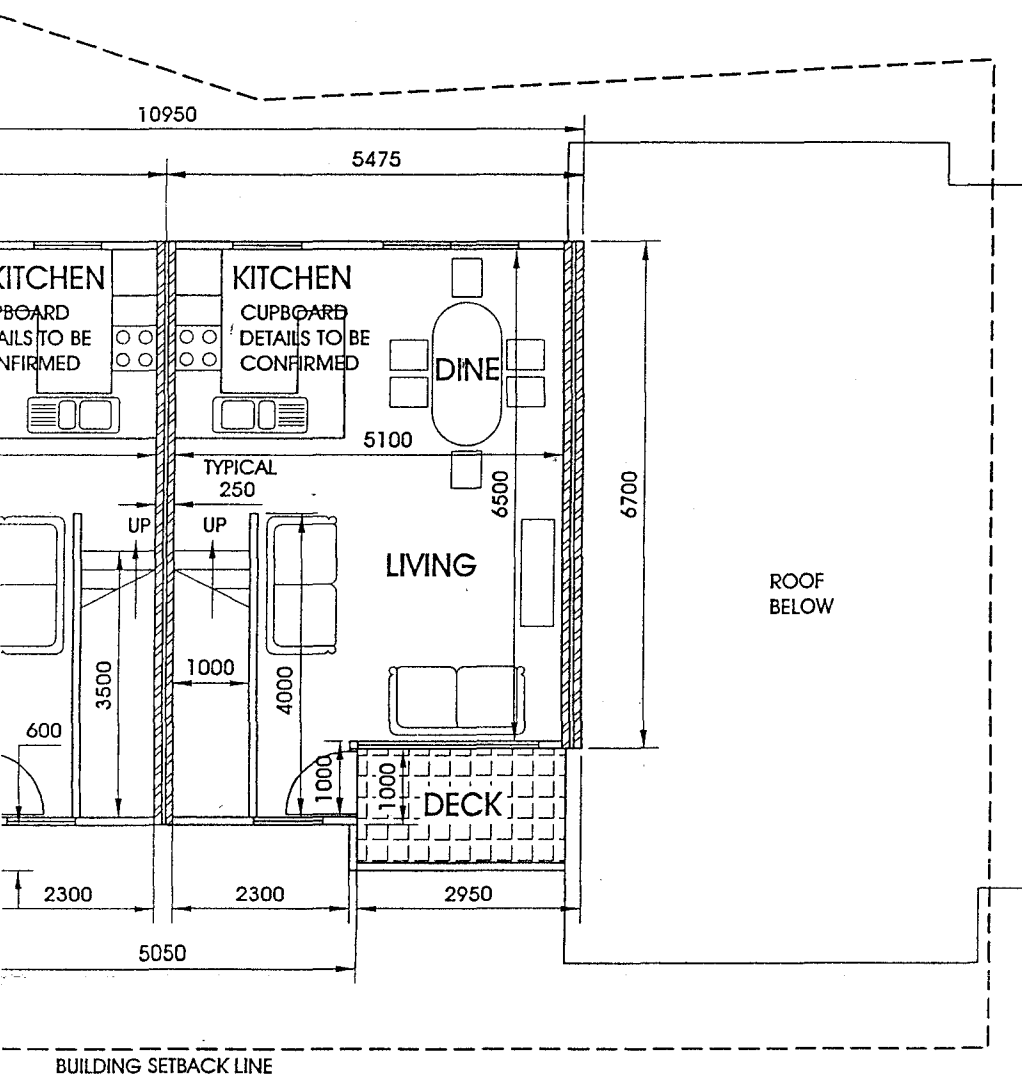

SECTION
AA

01/1964

ARCHITECT JOHN R LANE PTY LTD 47 HAWKINS STREET COOMA NSW 2630 PH/FAX 02 6452 3353	PROJECT 5 NEW UNITS AT LOT 276 WOODRIDGE STAGE 3 THREDBO NSW FOR MAHMOUD ABU-ARAB AND STANLEY SELEVER	DATE 12 NOV 04
	ENGINEER TITLE LEVEL 3 PLAN	DRAWING NO S12