


NOTE
 ALL WORK TO COMPLY WITH
 THE BUILDING CODE OF AUSTRALIA

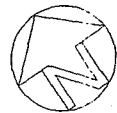

ARCHITECT
 JOHN R LANE PTY LTD
 47 HAWKINS STREET
 COOMA NSW 2630
 PH/FAX 02 6452 3353


SURVEYOR
 PETER W BURNS PTY LIMITED
 COMMISSIONER ST COOMA NSW 2630
 PH 02 6452 3221 FAX 02 6452 4220

PROJECT
 5 NEW UNITS AT LOT 276 WOODRIDGE STAGE 3
 THREDBO NSW
 FOR MAHMOUD ABU-ARAB AND STANLEY SELEVER



TITLE
 LEVEL 1 PLAN

DATE
 SEP 03

DRAWING NO
 S10

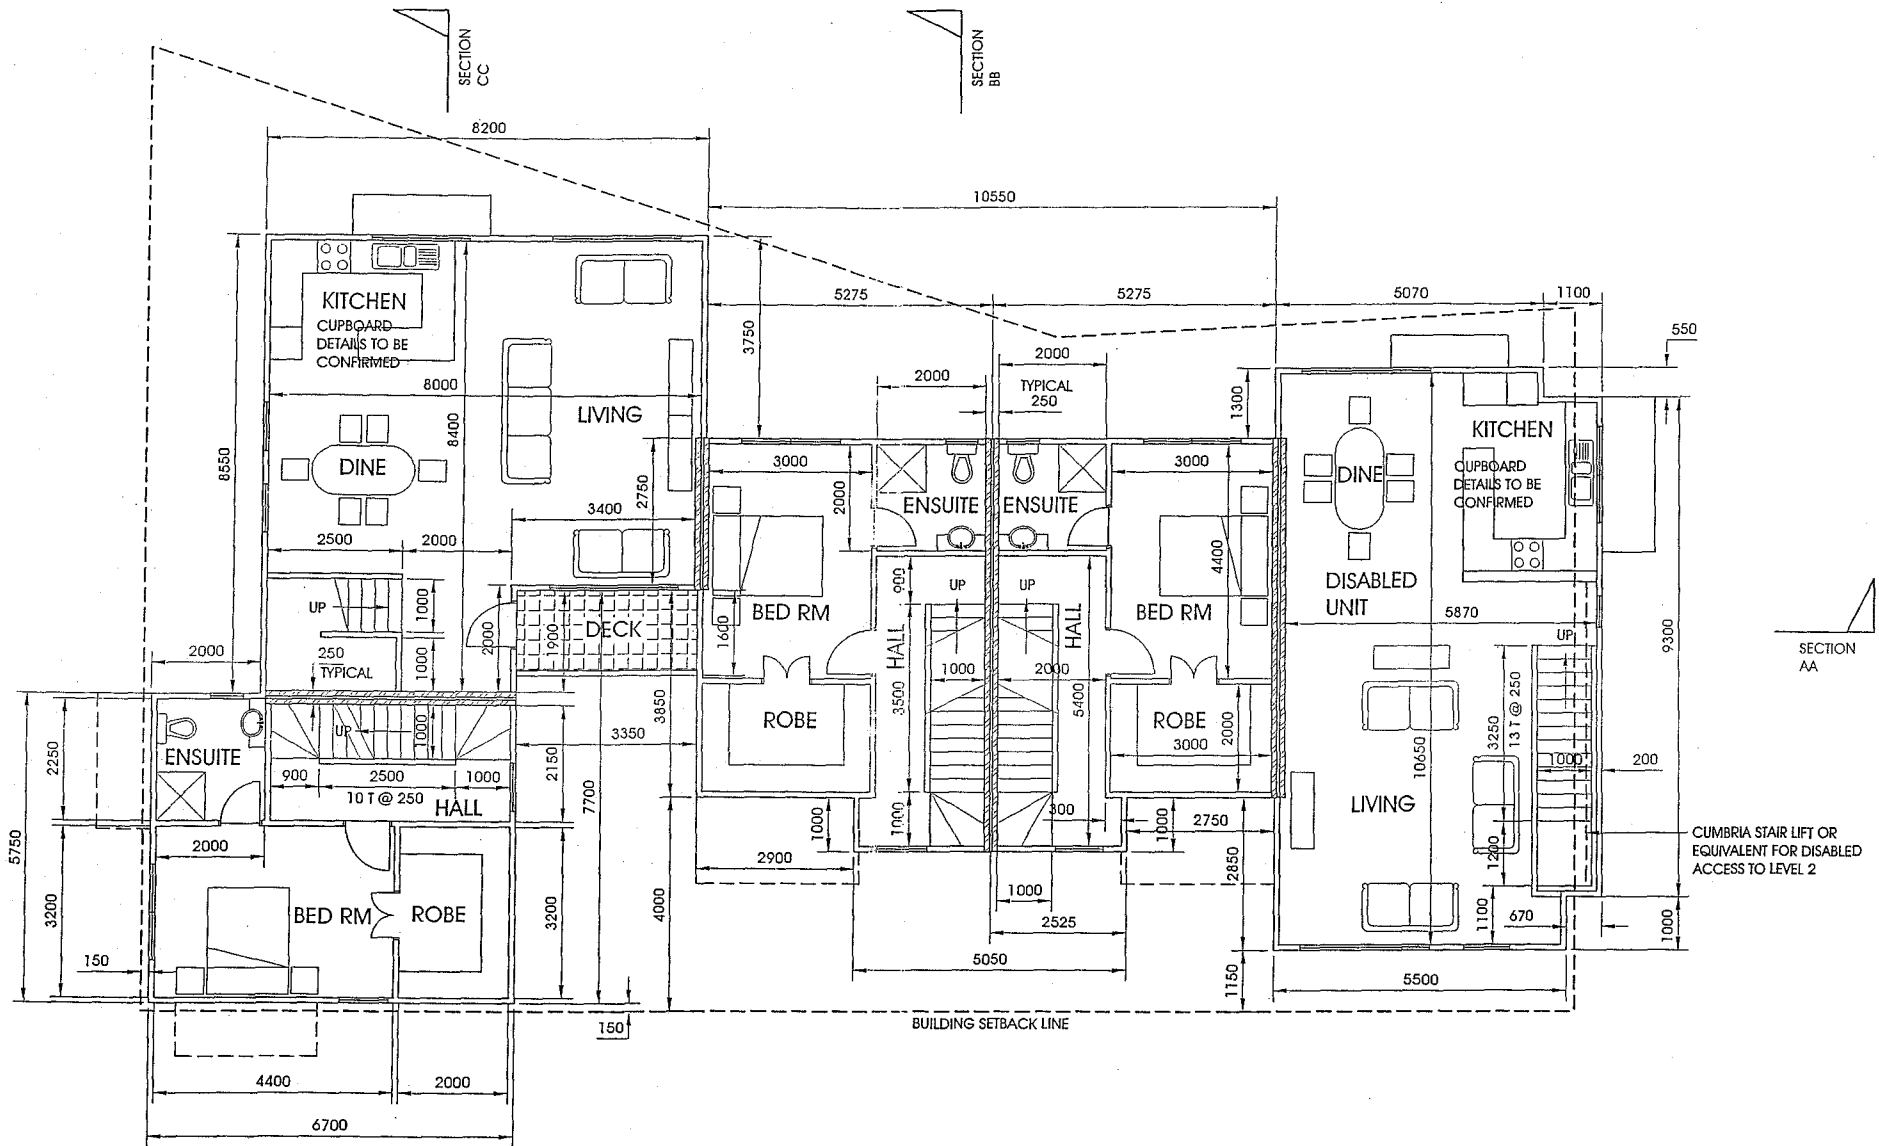

ARCHITECT JOHN R LANE PTY LTD 47 HAWKINS STREET COOMA NSW 2630 PH/FAX 02 6452 3353	PROJECT 5 NEW UNITS AT LOT 276 WOODRIDGE STAGE 3 THREDBO NSW FOR MAHMOUD ABU-ARAB AND STANLEY SELEVER	DATE SEP 03
	ENGINEER TITLE LEVEL 2 PLAN	DRAWING NO S11

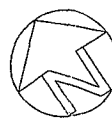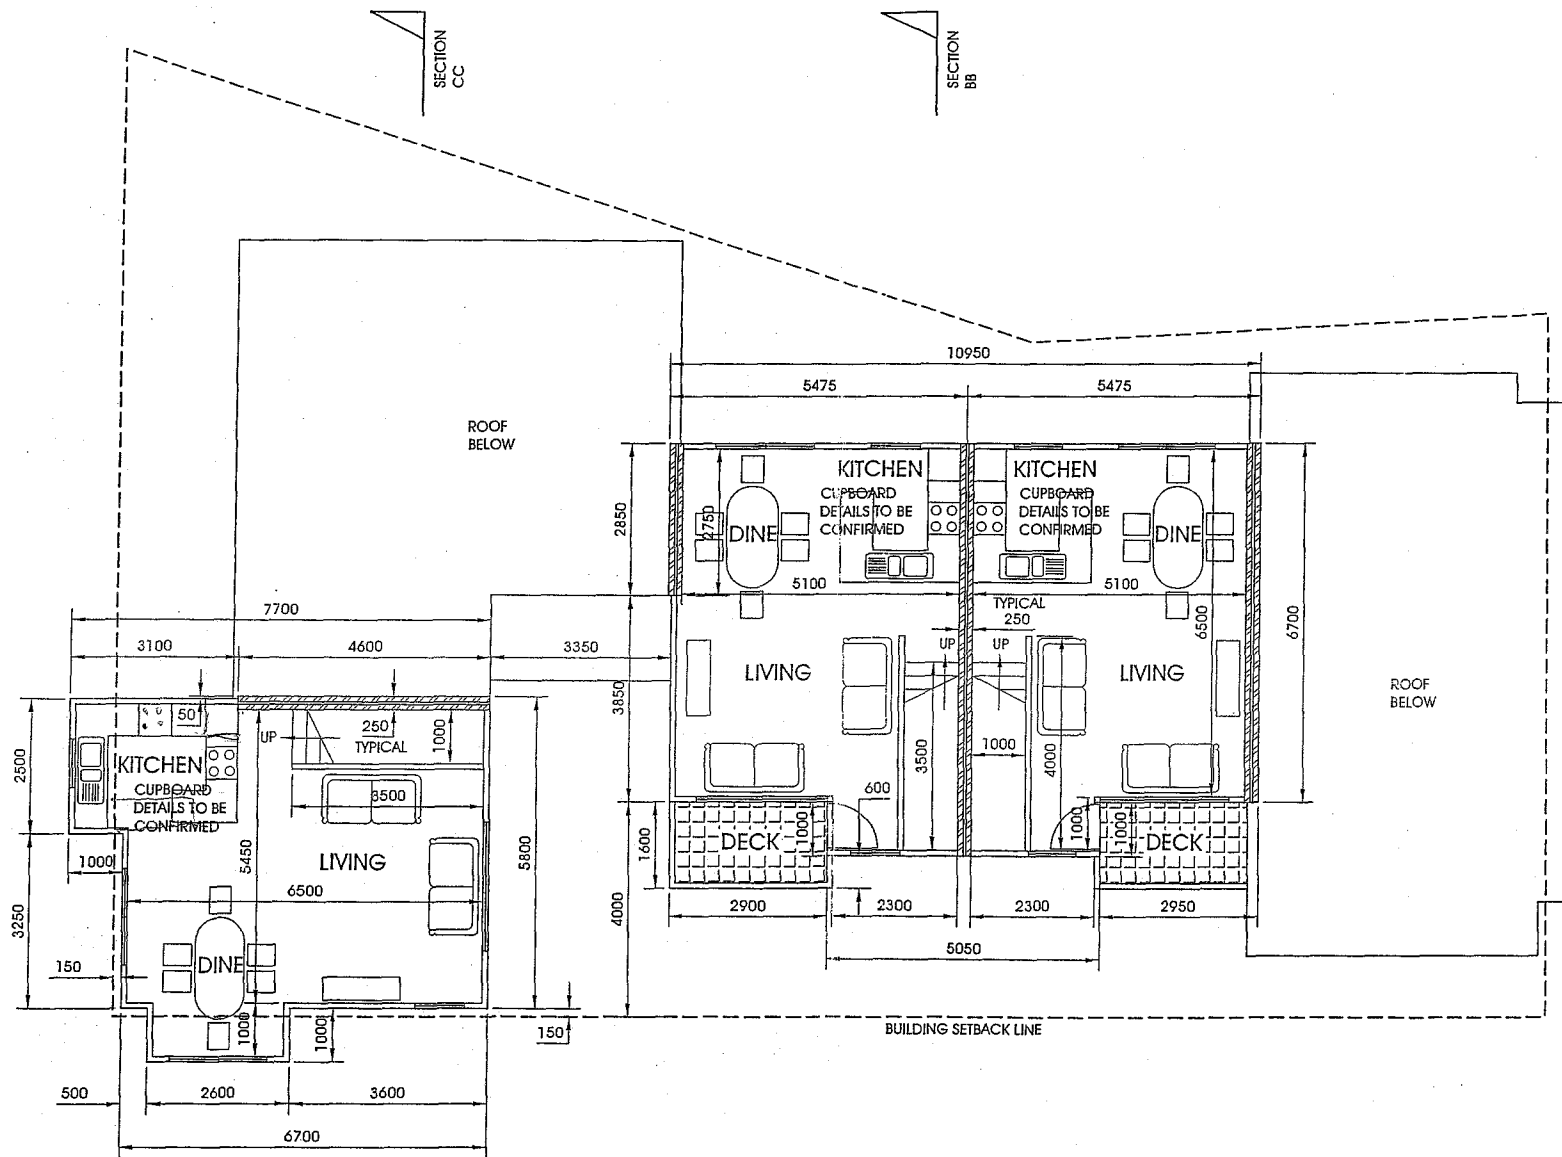


ARCHITECT JOHN R LANE PTY LTD 47 HAWKINS STREET COOMA NSW 2630 PH/FAX 02 6452 3353	PROJECT 5 NEW UNITS AT LOT 276 WOODRIDGE STAGE 3 THREDBO NSW FOR MAHMOUD ABU-ARAB AND STANLEY SELEVER	DATE SEP 03
	ENGINEER	TITLE LEVEL 3 PLAN

BCA CLASSIFICATION NOTES

REFER TO ACCOMPANYING BCA REPORT FOR THE FOLLOWING

- BUILDINGS - CLASSIFICATION 1B
- FIRE HOSE REELS
- FIRE EXTINGUISHERS FIRE BLANKETS
- SMOKE DETECTORS
- FIRE HYDRANT COVERAGE
- EXTERNAL EMERGENCY LIGHTING
- INTERNAL EMERGENCY LIGHTING

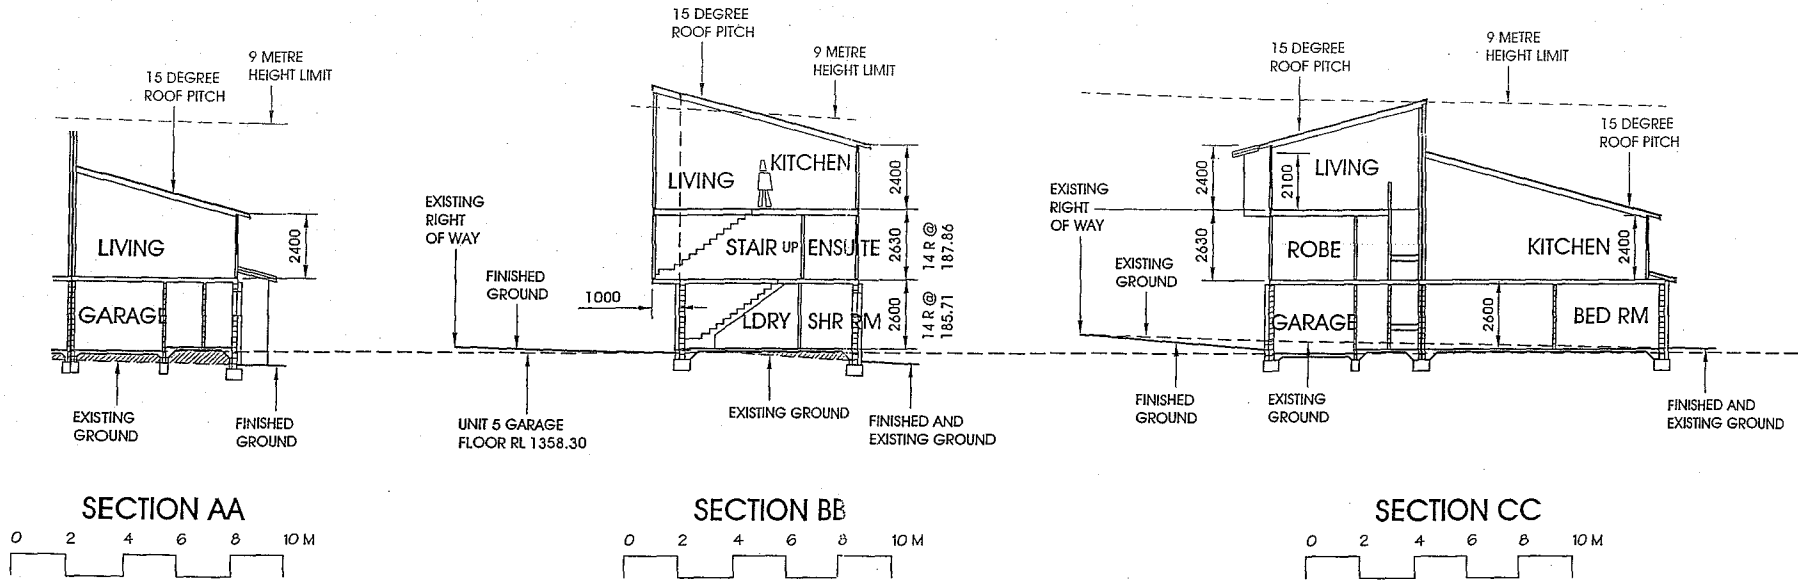

ARCHITECT JOHN R LANE PTY LTD 47 HAWKINS STREET COOMA NSW 2630 PH/FAX 02 6452 3353	PROJECT 5 NEW UNITS AT LOT 276 WOODRIDGE STAGE 3 THREDBO NSW FOR MAHMOUD ABU-ARAB AND STANLEY SELEVER	DATE NOV 02
	ENGINEER	TITLE SECTIONS BCA CLASSIFICATION NOTES

